


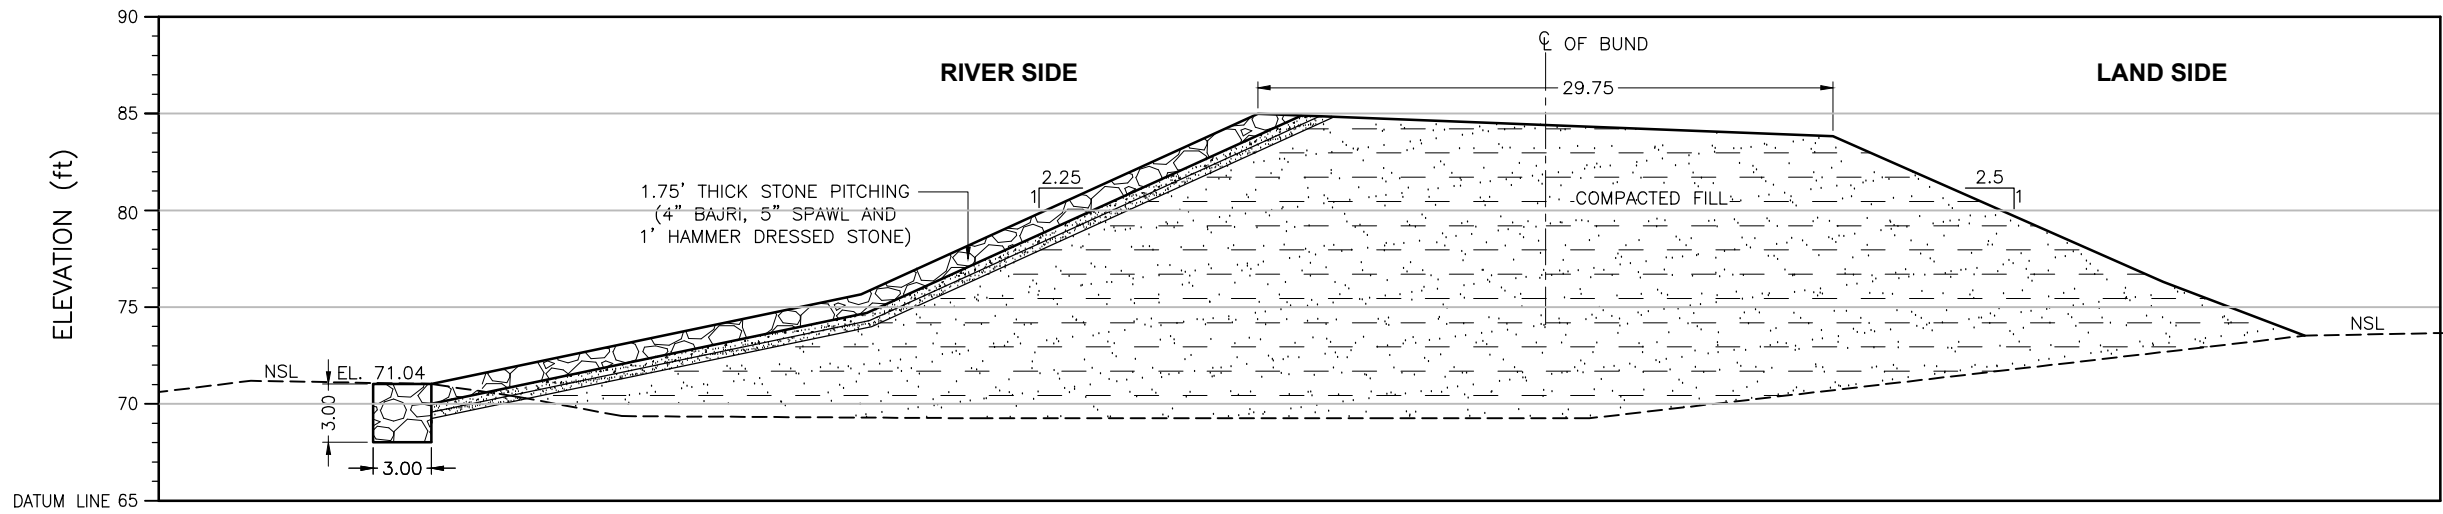

ELEVATION	(ft)	71.04	75.66	84.96	83.81	76.31	73.53
DISTANCE	(ft)	0.00	22.18	42.68	72.36	89.40	96.71

CROSS SECTION

Distance(ft)	X	Y
96.71	444709.69	2847278.96
89.40	444709.73	2847276.71
72.36	444712.21	2847271.79
42.68	444713.28	2847262.79
22.18	444713.17	2847256.51
0.00	444714.07	2847249.81


CRS: UTM42N

LEGEND:

STONE PICHTING



COMPACTED FILL

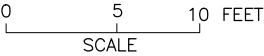

SHEET 3

CLIENT:



IRRIGATION DEPARTMENT
GOVERNMENT OF SINDH



SINDH RESILIENCE PROJECT
SINDH IRRIGATION DEPARTMENT

							DRAWN	AA
							CHECKED	
							RECOMMENDED	
REV.	DATE	DESCRIPTION	BY	CKD.	APPR.	APPROVED		

IRRIGATION DEPARTMENT
S.M. BUND MILE 142-2 TO 172-0 FIRST DEFENCE LINE
SM BUND 5/7

DATE	DWG. NO.	REV. 0
------	----------	-----------