


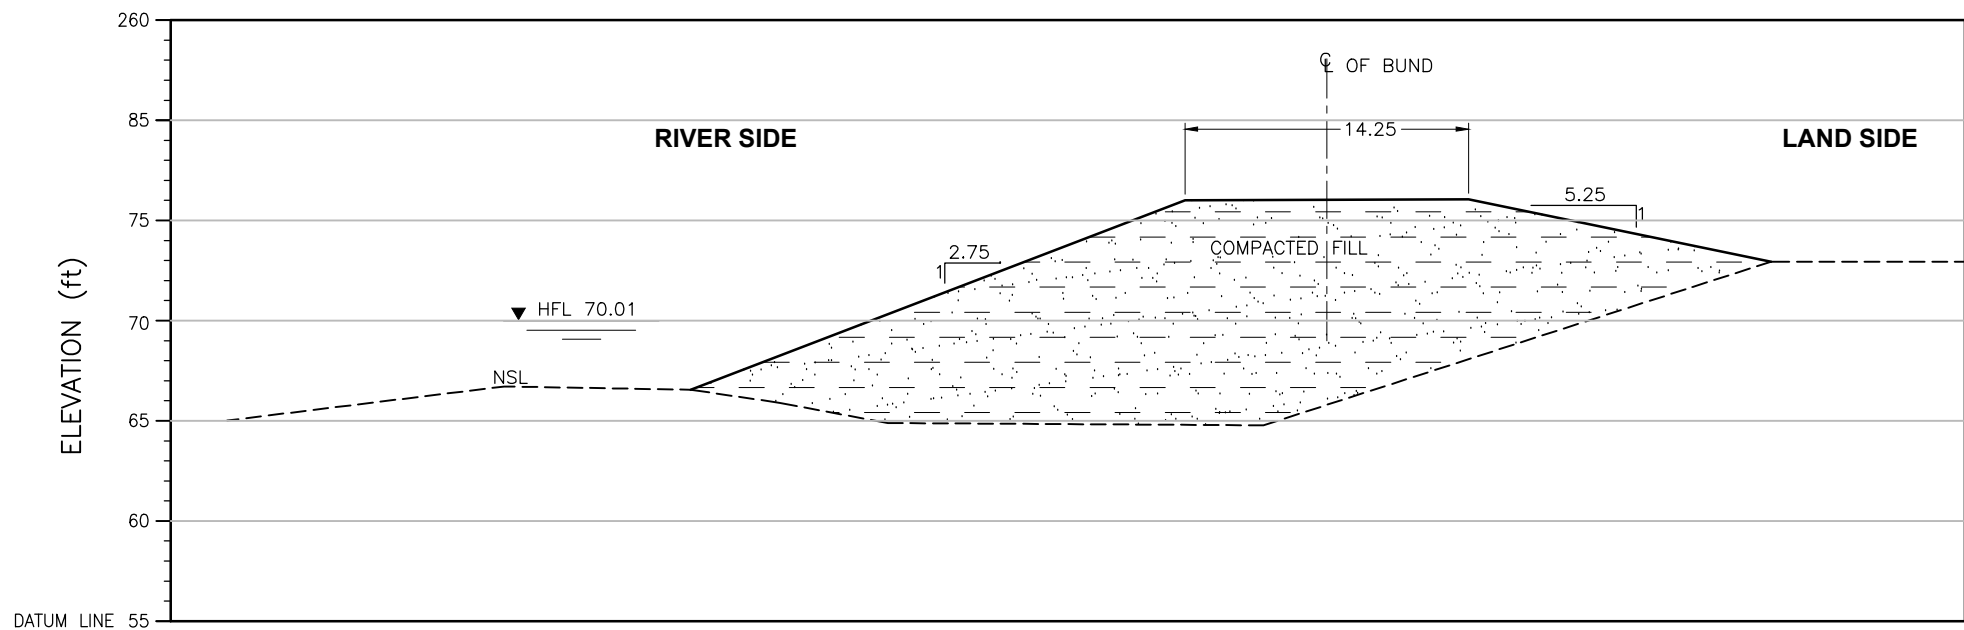

ELEVATION	(ft)	66.55	75.99	76.03	72.93
DISTANCE	(ft)	0.00	24.65	38.79	53.87

CROSS SECTION

Distance (ft)	X	Y
0.00	432611.35	2805753.44
24.65	432616.05	2805759.30
38.79	432620.05	2805761.44
53.87	432623.58	2805764.40



CRS: UTM42N

LEGEND:

STONE PICHING



COMPACTED FILL

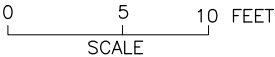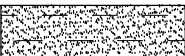

NOTE:
THE HFL HAS BEEN ESTIMATED BASED ON THE SINDH BUND MANUAL
AND IS YET TO BE VALIDATED BY HISTORIC OBSERVATION.

SHEET 1

CLIENT:  IRRIGATION DEPARTMENT GOVERNMENT OF SINDH		 SINDH RESILIENCE PROJECT SINDH IRRIGATION DEPARTMENT						DRAWN	AA	IRRIGATION DEPARTMENT GIDUMAL FRONT BUND 1/0 Gidumal Front Bund Mile 0/0 to 4/4			
									CHECKED				
									RECOMMENDED				
			REV.	DATE	DESCRIPTION	BY	CKD.	APPR.	APPROVED		DATE	DWG. NO.	REV.
										MARCH, 2023	SRP/Gidumal Front Bund/CS/01	0	