


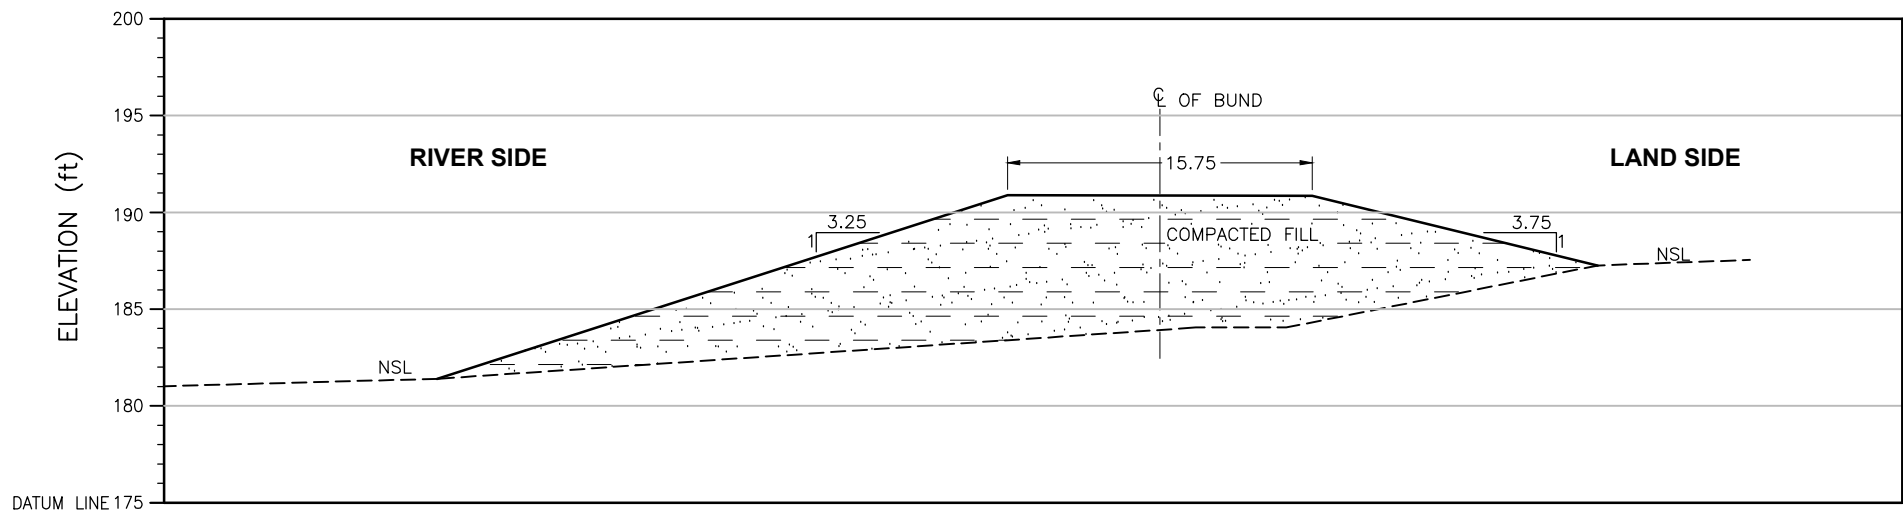

ELEVATION	(ft)	181.41	190.88	190.85	187.26
DISTANCE	(ft)	0.00	29.46	45.19	59.93

CROSS SECTION

Distance(ft)	X	Y
59.93	450391.08	3049019.09
45.19	450386.28	3049019.69
29.46	450381.57	3049018.63
0.00	450373.18	3049015.44

CRS: UTM42N

LEGEND:

STONE PICHING



COMPACTED FILL



SHEET 4

CLIENT:  IRRIGATION DEPARTMENT GOVERNMENT OF SINDH		 SINDH RESILIENCE PROJECT SINDH IRRIGATION DEPARTMENT						DRAWN	AA	IRRIGATION DEPARTMENT FARIDABAD BUND MILE 0-0 TO 12-0 FIRST DEFENCE LINE Faridabad Bund 11/2		
								CHECKED				
								RECOMMENDED				
			REV.	DATE	DESCRIPTION	BY	CKD.	APPR.	APPROVED	DATE	DWG. NO.	REV. 0