


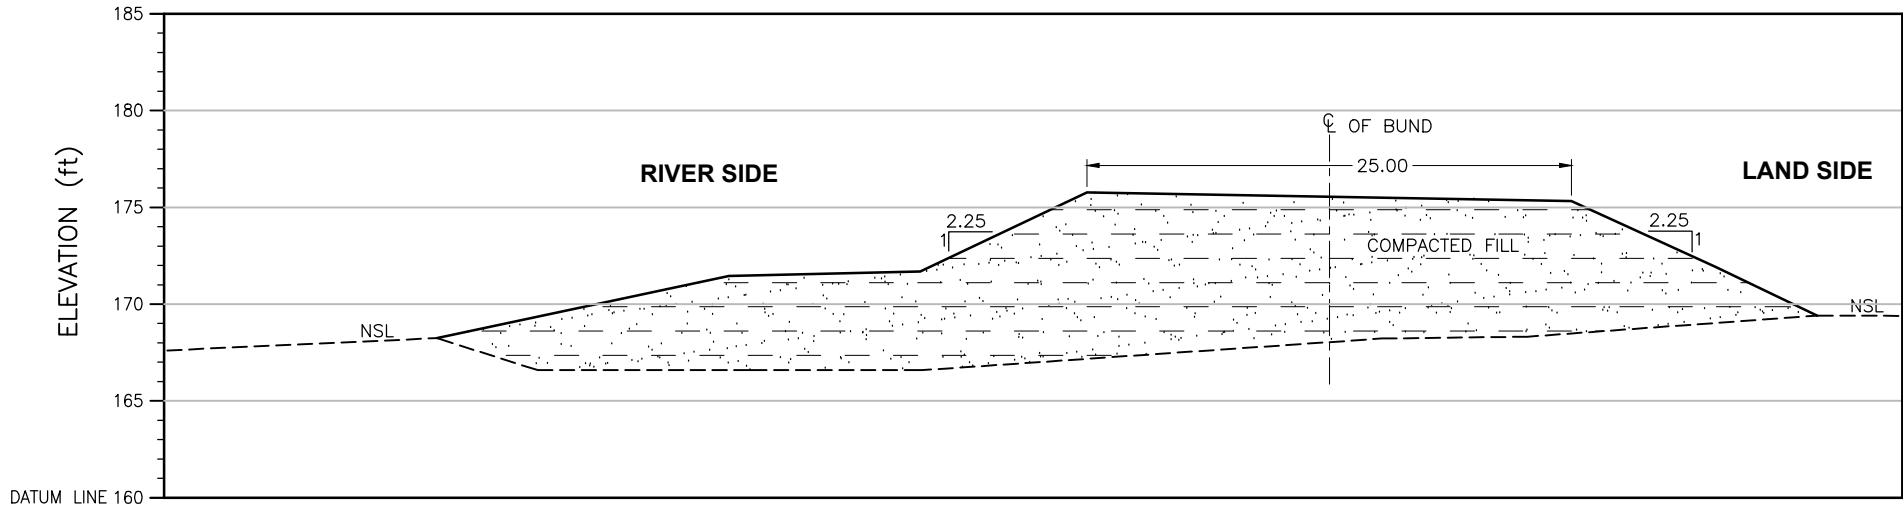

ELEVATION	(ft)	168.25	171.46	171.69	175.76	175.32	171.93	169.42
DISTANCE	(ft)	0.00	15.07	24.95	33.57	58.59	66.00	71.26

CROSS SECTION

Distance(ft)	X	Y
71.26	438430.84	3029717.70
66.00	438429.24	3029717.73
58.59	438427.00	3029718.39
33.57	438419.26	3029717.17
24.95	438416.33	3029716.20
15.07	438413.60	3029717.57
0.00	438409.14	3029718.68

CRS: UTM42N

LEGEND:

STONE PICHING



COMPACTED FILL



SHEET 4

CLIENT:  IRRIGATION DEPARTMENT GOVERNMENT OF SINDH		 SINDH RESILIENCE PROJECT SINDH IRRIGATION DEPARTMENT							DRAWN	AA	IRRIGATION DEPARTMENT RAIDERO BUND MILE 0-0 TO 8-7 FIRST DEFENCE LINE Raidero Bund 8/3		
									CHECKED				
									RECOMMENDED				
			REV.	DATE	DESCRIPTION	BY	CKD.	APPR.	APPROVED		DATE	DWG. NO.	REV. 0