


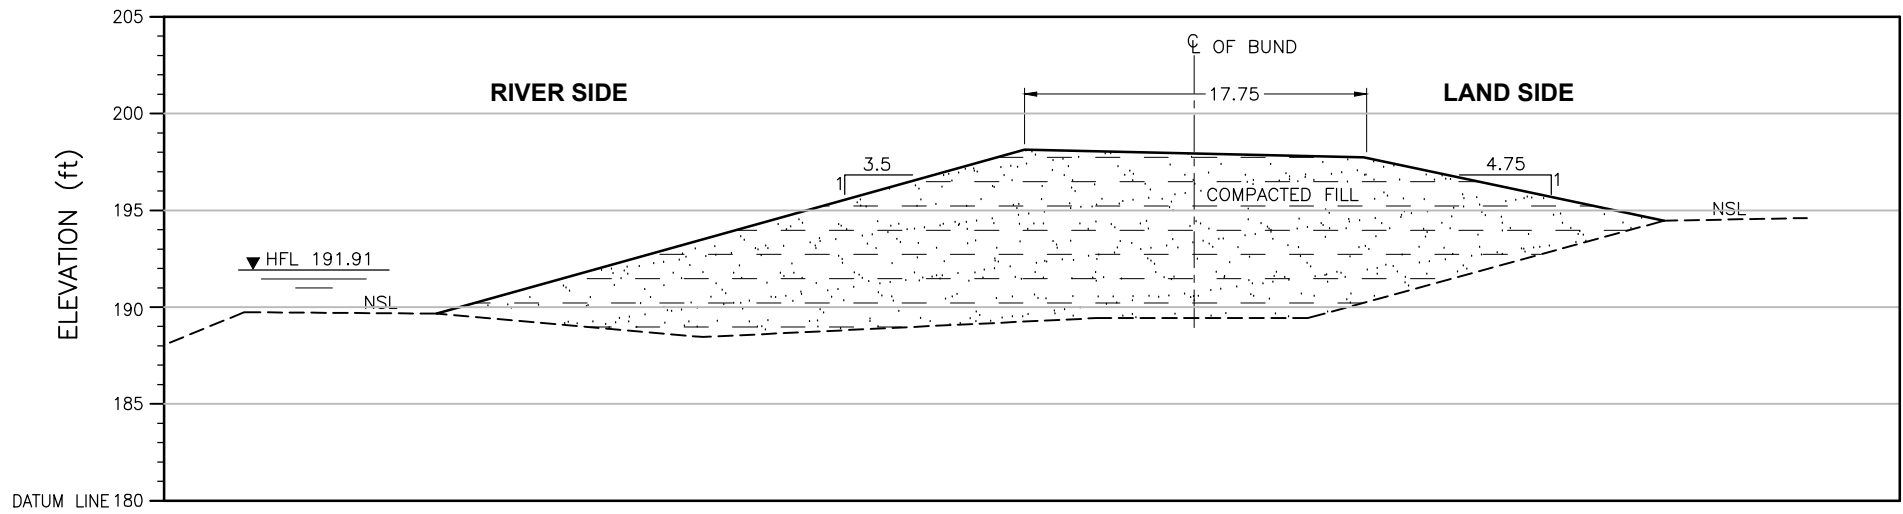

ELEVATION	(ft)	189.65	198.10	197.72	194.44
DISTANCE	(ft)	0.00	30.35	47.85	63.35

CROSS SECTION

Distance(ft)	X	Y
63.35	463398.32	3057895.40
47.85	463398.52	3057900.12
30.35	463398.14	3057905.47
0.00	463398.67	3057914.71

CRS: UTM42N

LEGEND:

STONE PICHTING



COMPACTED FILL



NOTE:
THE HFL HAS BEEN ESTIMATED BASED ON THE SINDH BUND MANUAL
AND IS YET TO BE VALIDATED BY HISTORIC OBSERVATION.

SHEET 3

CLIENT:



IRRIGATION DEPARTMENT
GOVERNMENT OF SINDH



SINDH RESILIENCE PROJECT
SINDH IRRIGATION DEPARTMENT

							DRAWN	AA
							CHECKED	
							RECOMMENDED	
REV.	DATE	DESCRIPTION	BY	CKD.	APPR.	APPROVED		

IRRIGATION DEPARTMENT JSMsher LOOP BUND MILE 1-1 TO 4-4 Jsmsher Loop Bund 3/6			DATE MARCH, 2023	DWG. NO. SRP/Jsmsher Loop Bund/CS/03	REV. 0
---	--	--	---------------------	---	-----------