


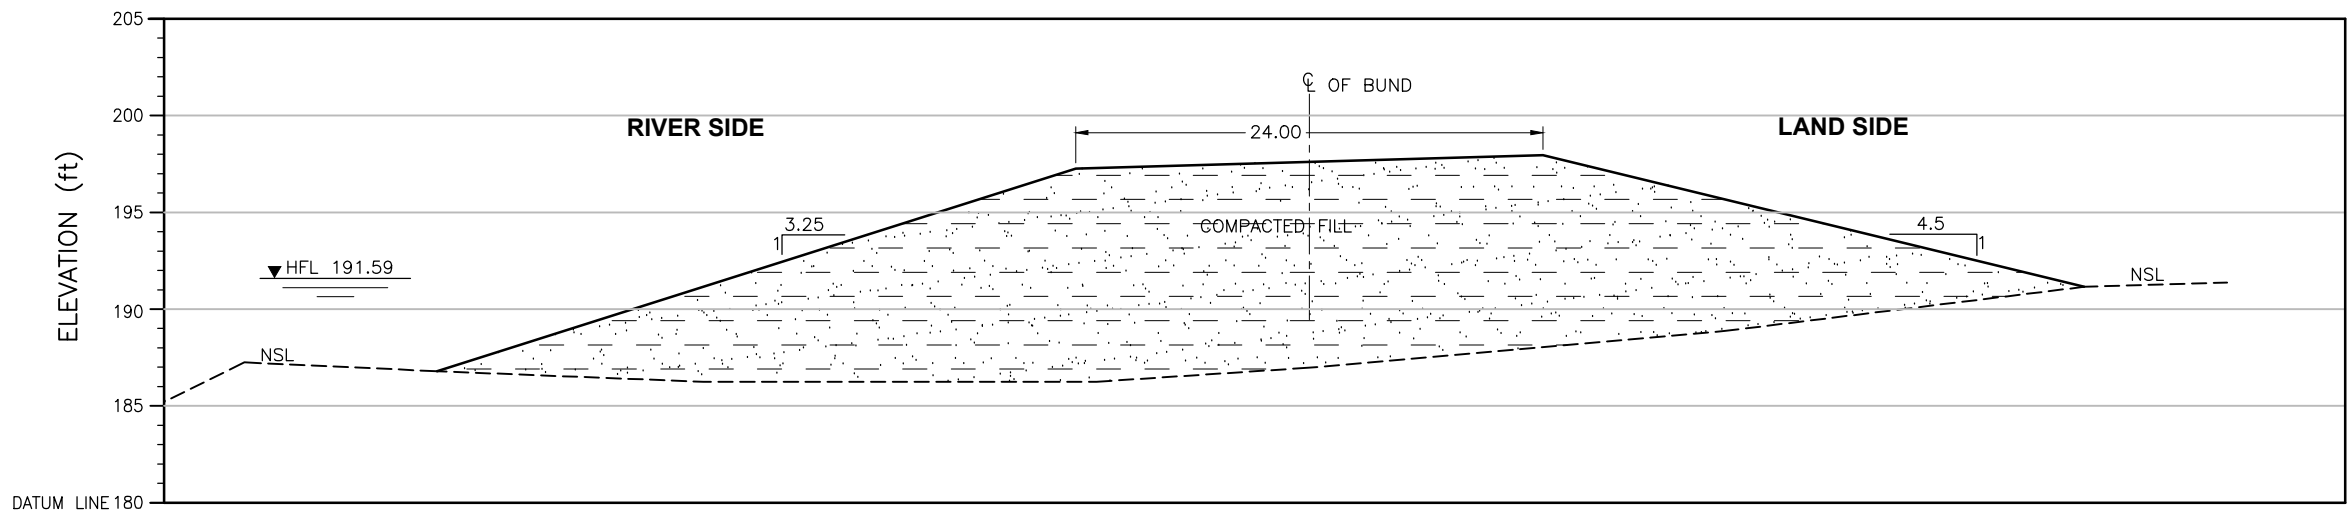

ELEVATION	(ft)	186.80	197.24	197.94	191.15
DISTANCE	(ft)	0.00	32.98	57.10	85.03

CROSS SECTION

Distance(ft)	X	Y
85.03	465761.22	3058890.99
57.10	465754.69	3058896.46
32.98	465748.81	3058900.90
0.00	465741.37	3058907.65

CRS: UTM42N

LEGEND:

STONE PICHING



COMPACTED FILL



NOTE:
THE HFL HAS BEEN ESTIMATED BASED ON THE SINDH BUND MANUAL
AND IS YET TO BE VALIDATED BY HISTORIC OBSERVATION.

SHEET 2

CLIENT:



IRRIGATION DEPARTMENT
GOVERNMENT OF SINDH



SINDH RESILIENCE PROJECT
SINDH IRRIGATION DEPARTMENT

							DRAWN	AA
							CHECKED	
							RECOMMENDED	
REV.	DATE	DESCRIPTION	BY	CKD.	APPR.	APPROVED		

IRRIGATION DEPARTMENT JSMsher LOOP BUND MILE 1-1 TO 4-4 Jsmsher Loop Bund 2/0			DATE MARCH, 2023	DWG. NO. SRP/Jsmsher Loop Bund/CS/02	REV. 0
---	--	--	---------------------	---	-----------