


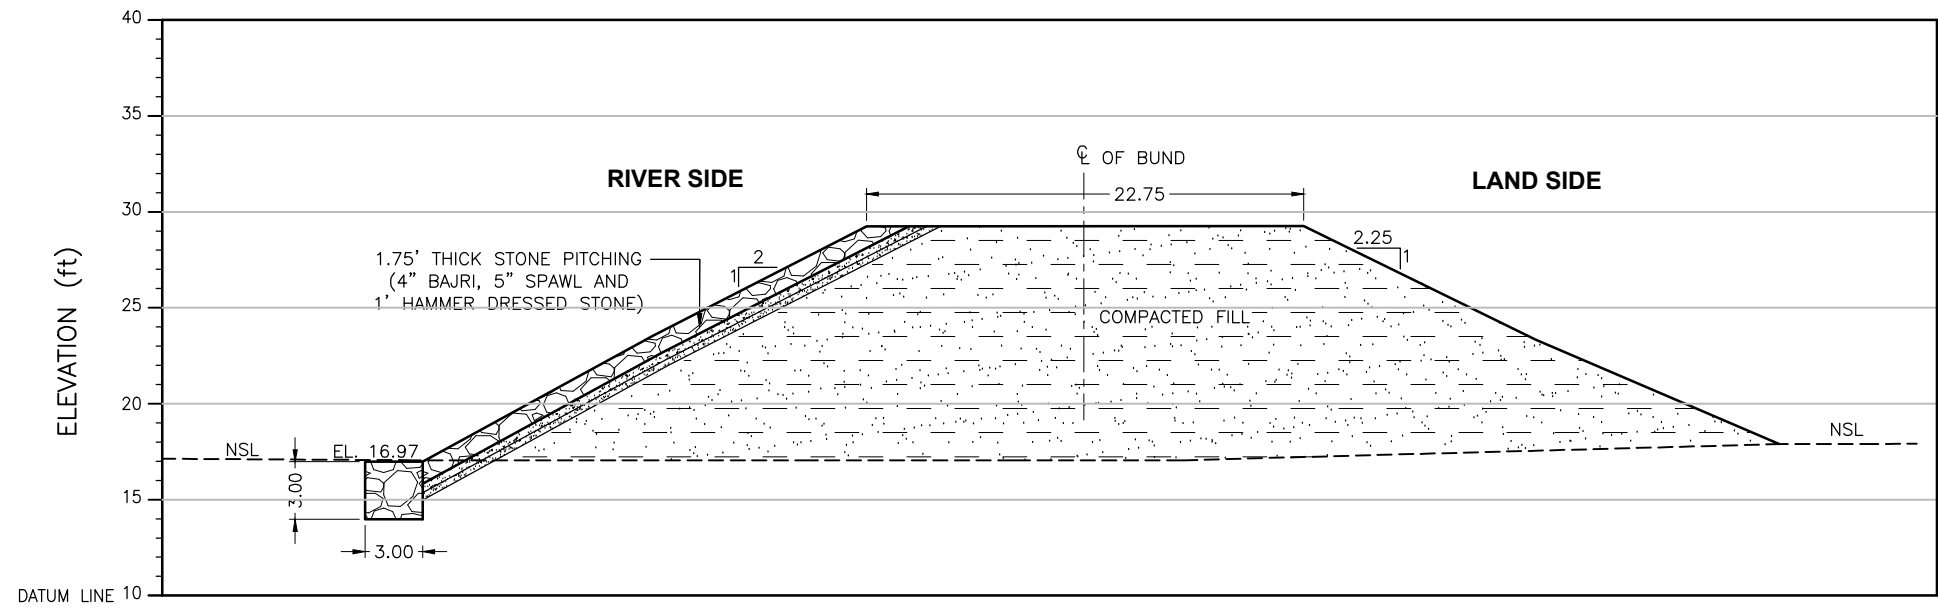

R.L	(ft)	16.97	23.53	29.22	29.25	23.33	17.89
DISTANCE	(ft)	0.00	11.98	23.11	45.88	57.95	70.63

CROSS SECTION

LEGEND:

STONE PICHTING




COMPACTED FILL



Distance (ft)	X	Y
70.63	380908.278	2697741.487
57.95	380911.332	2697739.119
45.88	380914.492	2697737.188
23.11	380920.122	2697733.097
11.98	380922.744	2697730.939
0.00	380925.376	2697728.407

CRS: UTM42N

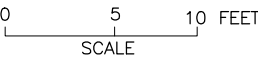

CLIENT:  IRRIGATION DEPARTMENT GOVERNMENT OF SINDH		 SINDH RESILIENCE PROJECT SINDH IRRIGATION DEPARTMENT							DRAWN	AA	IRRIGATION DEPARTMENT BAHGARUCHITO BUND X1 BU Bund 29/3 Miles		
									CHECKED				
									RECOMMENDED				
			REV.	DATE	DESCRIPTION	BY	CKD.	APPR.	APPROVED		DATE	DWG. NO.	REV. 0