


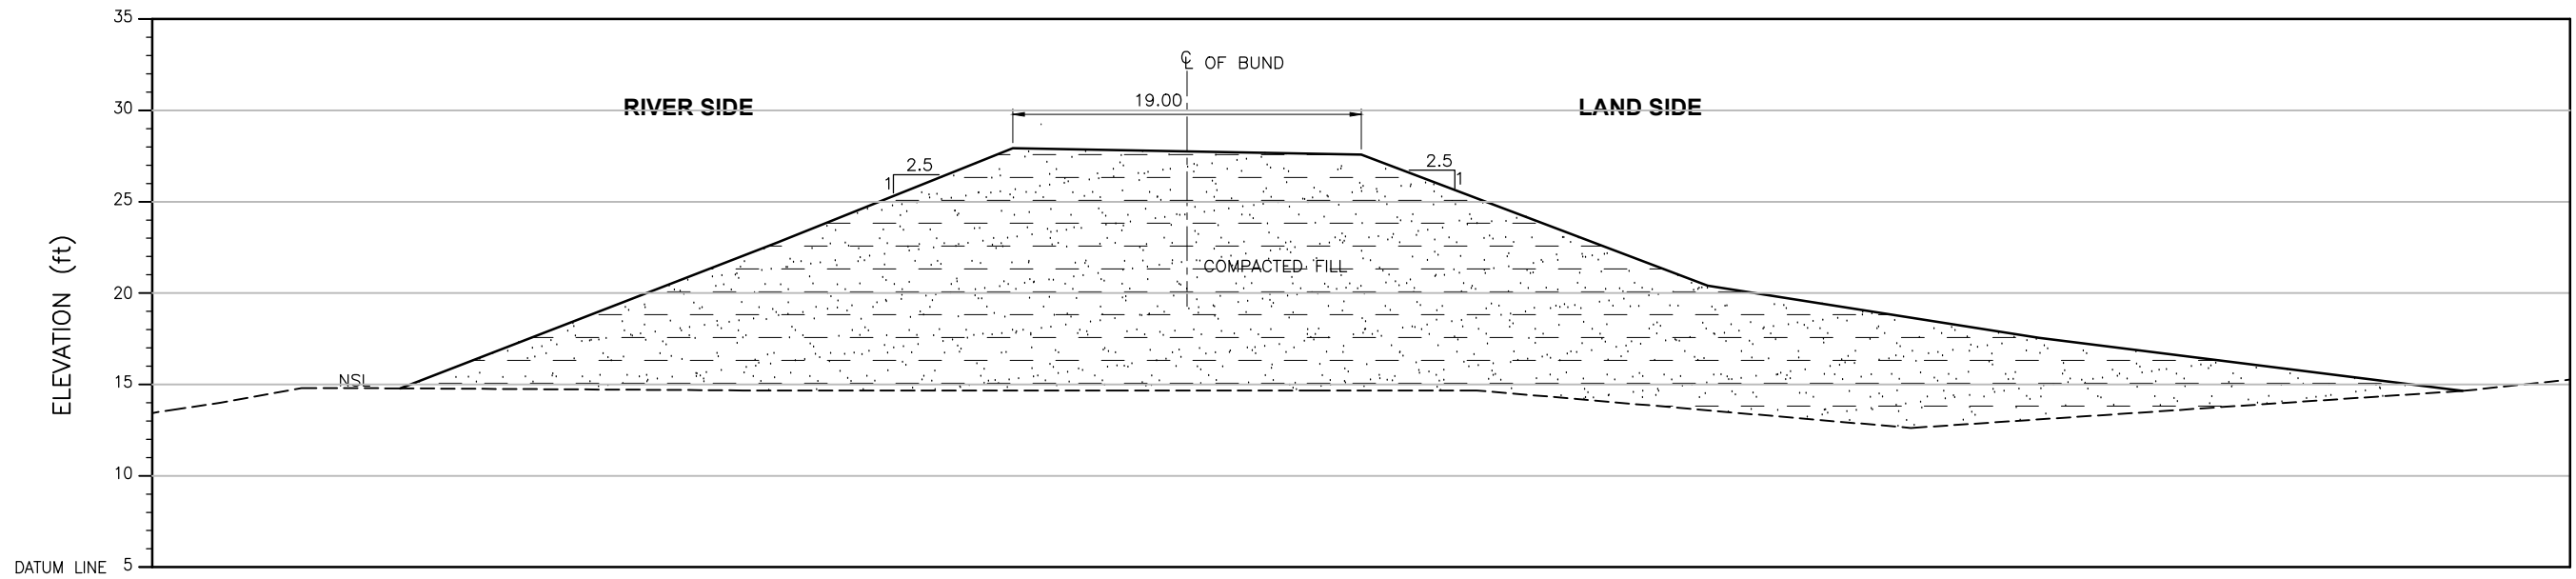

R.L	(ft)	14.78	22.76	27.90	27.55	20.38	17.54	14.63
DISTANCE	(ft)	0.00	20.65	33.52	52.59	71.52	89.65	112.82

CROSS SECTION

Distance (ft)	X	Y
112.82	377009.228	2695920.219
89.65	377010.104	2695913.145
71.52	377010.595	2695907.593
52.59	377011.442	2695901.715
33.52	377009.849	2695896.035
20.65	377008.922	2695892.118
0.00	377009.283	2695885.833


CRS: UTM42N

LEGEND:

STONE PICTING



COMPACTED FILL

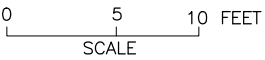

CLIENT:  IRRIGATION DEPARTMENT GOVERNMENT OF SINDH		 SINDH RESILIENCE PROJECT SINDH IRRIGATION DEPARTMENT							DRAWN	AA	IRRIGATION DEPARTMENT BAHGARUCHITO BUND X3 B.U BUND 32/4 Miles			
										CHECKED				
										RECOMMENDED				
			REV.	DATE	DESCRIPTION	BY	CKD.	APPR.	APPROVED		DATE	DWG. NO.		REV. 0