


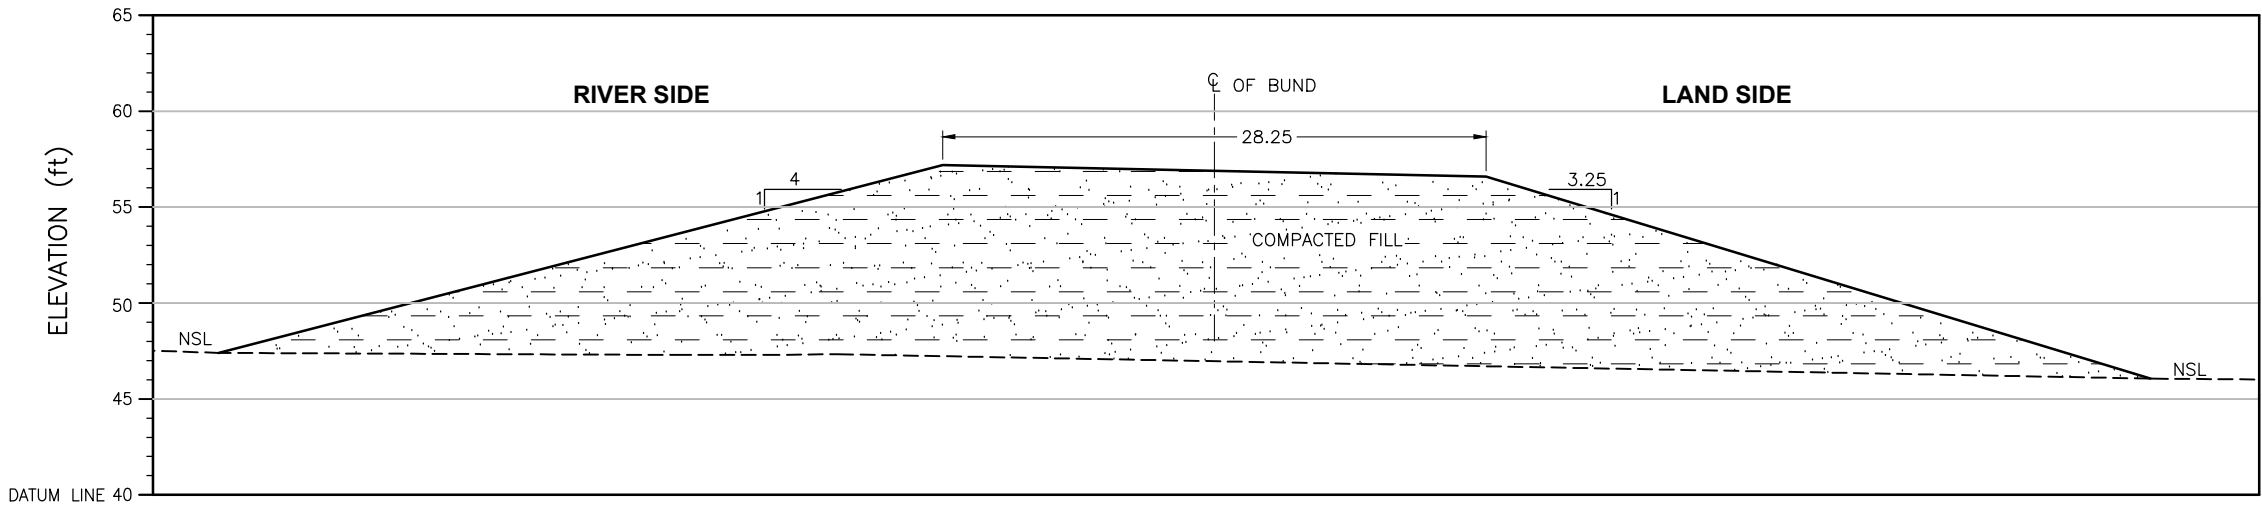

R.L	(ft)	47.40	57.18	56.58	46.07
DISTANCE	(ft)	0.00	37.71	66.00	100.59

CROSS SECTION

Distance(ft)	X	Y
100.59	427347.168	2768697.65
66.00	427336.726	2768695.79
37.71	427328.015	2768693.43
0.00	427316.625	2768694.97


CRS: UTM42N

LEGEND:

STONE PITCHING



COMPACTED FILL

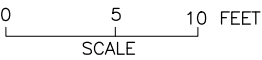

SHEET 7

CLIENT:  IRRIGATION DEPARTMENT GOVERNMENT OF SINDH		 SINDH RESILIENCE PROJECT SINDH IRRIGATION DEPARTMENT							DRAWN	AA	IRRIGATION DEPARTMENT HAJIPUR BUND HP Bund Mile 16/2			
										CHECKED				
										RECOMMENDED				
			REV.	DATE	DESCRIPTION	BY	CKD.	APPR.	APPROVED		DATE	DWG. NO.		REV. 0