


NSL OF RIVER SIDE COULD NOT BE DETERMINED DUE TO FLOOD ALONG THE BUND DURING SURVEY

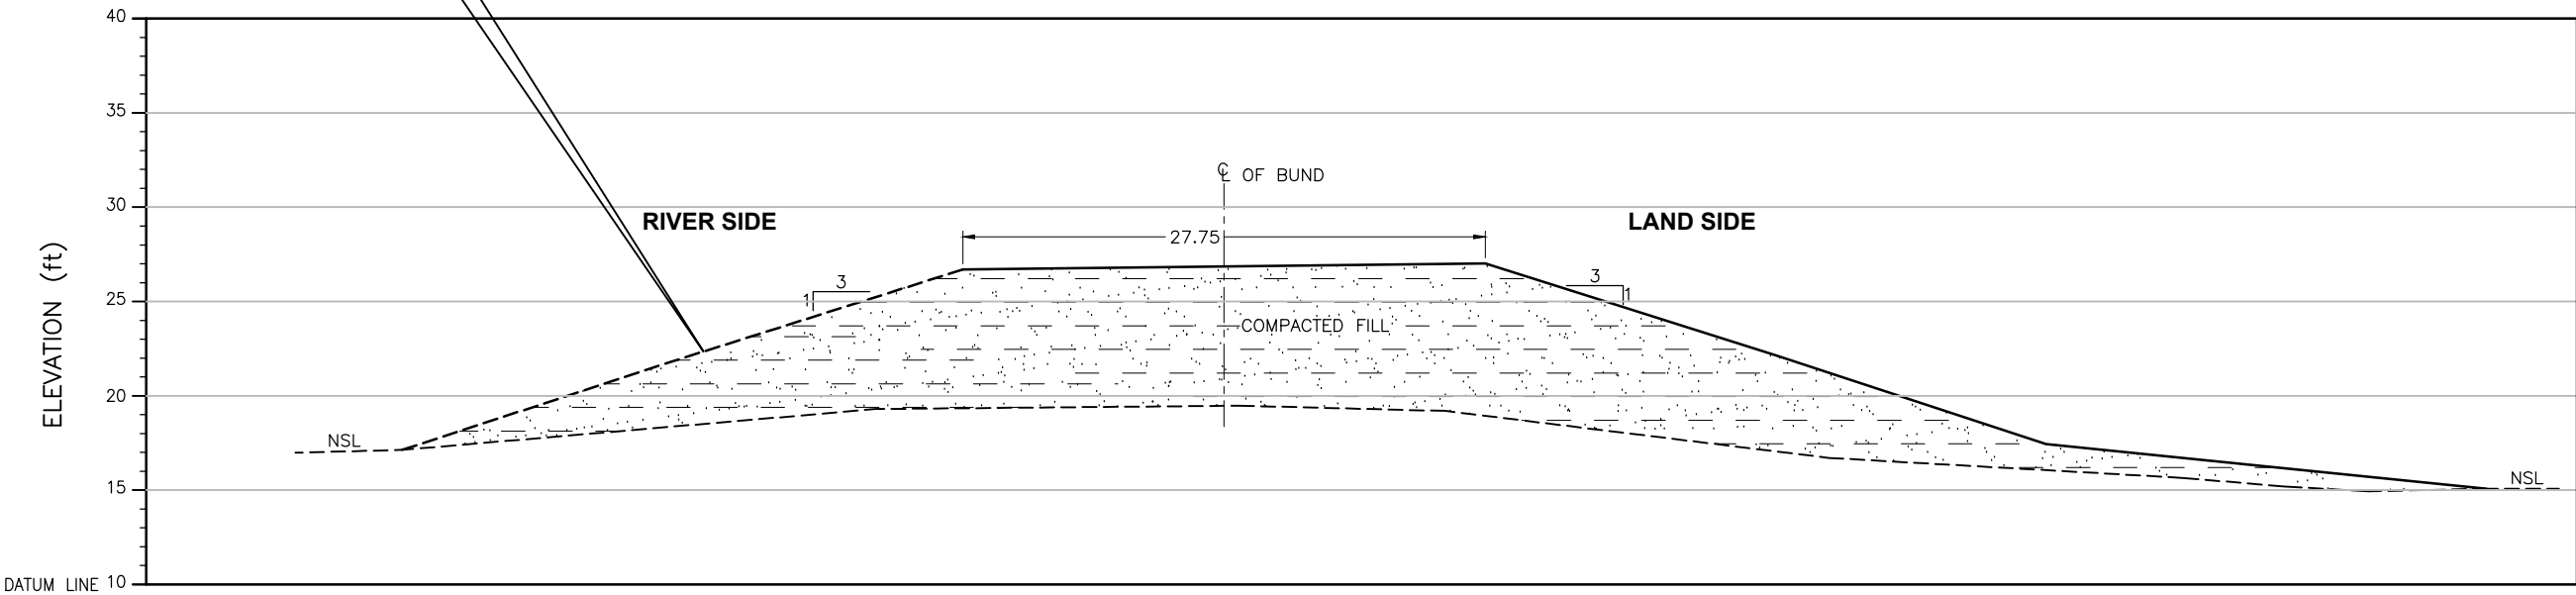

R.L	(ft)	17.46	25.70	26.70	27.01	22.16	17.46	15.10
DISTANCE	(ft)	-19.12	0.00	10.81	38.47	53.82	68.18	91.51

CROSS SECTION

Distance (ft)	X	Y
91.51	374730.304	2694877.948
68.18	374735.869	2694873.439
53.82	374739.775	2694871.436
38.47	374743.814	2694869.073
10.81	374750.486	2694863.488
0.00	374753.7	2694862.765


CRS: UTM42N

LEGEND:

STONE PICHTING



COMPACTED FILL

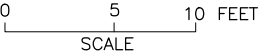

CLIENT:  IRRIGATION DEPARTMENT GOVERNMENT OF SINDH		 SINDH RESILIENCE PROJECT SINDH IRRIGATION DEPARTMENT							DRAWN	AA	IRRIGATION DEPARTMENT BAHGARUCHITO BUND X4 B.U.BUND 34/3 Miles			
										CHECKED				
										RECOMMENDED				
			REV.	DATE	DESCRIPTION	BY	CKD.	APPR.	APPROVED		DATE	DWG. NO.		REV. 0