


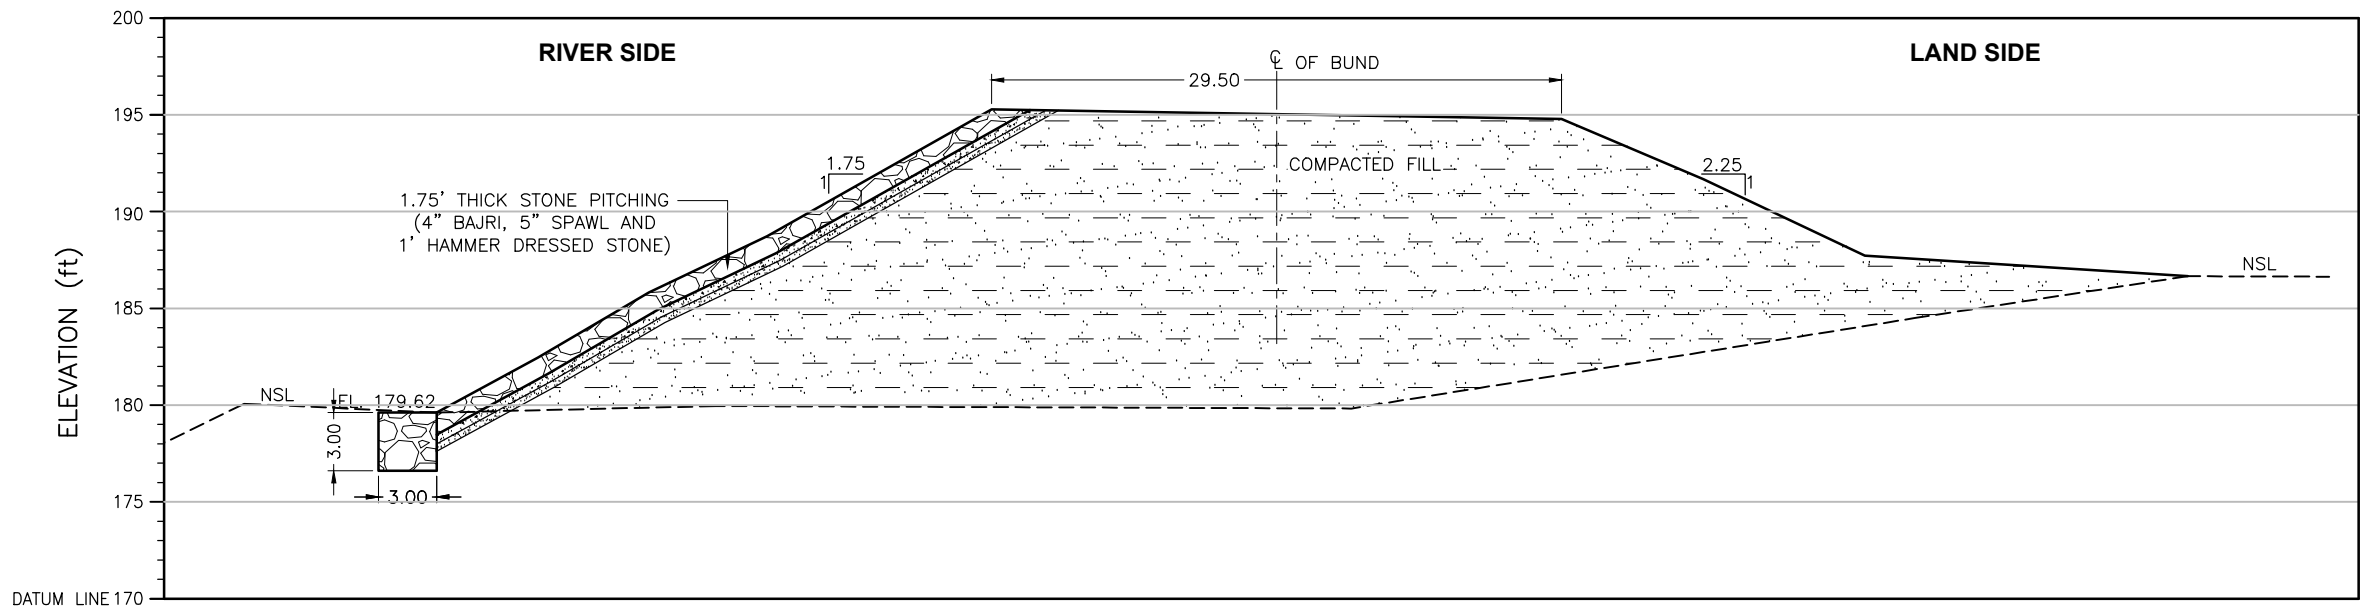

ELEVATION (ft)	179.62	182.47	185.81	188.73	195.27	194.77	191.66	187.71	186.66
DISTANCE (ft)	0.00	5.23	10.96	17.06	28.64	58.07	65.38	73.73	90.39

CROSS SECTION

LEGEND:

STONE PICHING



COMPACTED FILL



Distance(ft)	X	Y
90.39	457356.58	3057763.26
73.73	457353.79	3057767.67
65.38	457352.04	3057769.54
58.07	457350.54	3057771.20
28.64	457344.49	3057778.02
17.06	457341.27	3057779.59
10.96	457339.79	3057780.72
5.23	457338.47	3057781.86
0.00	457337.22	3057782.86

CRS: UTM42N



CLIENT:  IRRIGATION DEPARTMENT GOVERNMENT OF SINDH		 SINDH RESILIENCE PROJECT SINDH IRRIGATION DEPARTMENT						DRAWN	AA	IRRIGATION DEPARTMENT FARIDABAD BUND MILE 0-0 TO 12-0 FIRST DEFENCE LINE Faridabad Bund 2/4		
								CHECKED				
								RECOMMENDED				
			REV.	DATE	DESCRIPTION	BY	CKD.	APPR.	APPROVED	DATE	DWG. NO.	REV. 0