


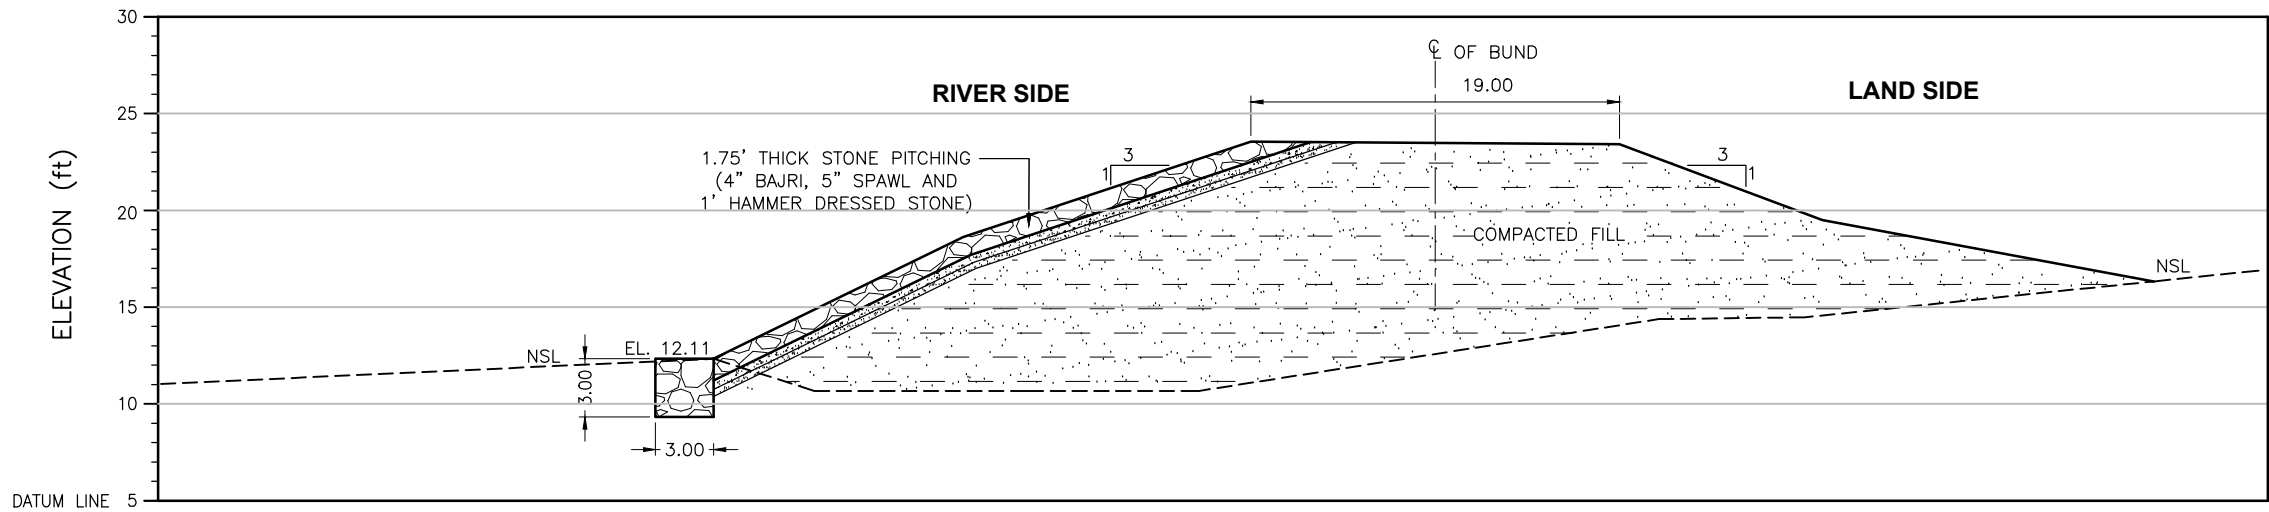

R.L	(ft)	10.38	12.11	18.40	23.32	23.18	19.26	16.11
DISTANCE	(ft)	0.00	14.61	27.50	42.34	61.37	71.85	88.96

CROSS SECTION

Distance (ft)	X	Y
88.96	371197.399	2682822.482
71.85	371202.935	2682823.551
61.37	371206.154	2682823.24
42.34	371211.461	2682820.421
27.50	371215.877	2682819.367
14.61	371219.753	2682818.694
0.00	371224.183	2682818.251

CRS: UTM42N

LEGEND:

STONE PICHTING



COMPACTED FILL



SHEET 3

CLIENT:



IRRIGATION DEPARTMENT
GOVERNMENT OF SINDH



SINDH RESILIENCE PROJECT
SINDH IRRIGATION DEPARTMENT

						DRAWN	AA
						CHECKED	
						RECOMMENDED	
REV.	DATE	DESCRIPTION	BY	CKD.	APPR.	APPROVED	

IRRIGATION DEPARTMENT
INDO BUND
X7 INDO BUND 8/0 MILES

DATE	DWG. NO.	REV. 0
------	----------	-----------