


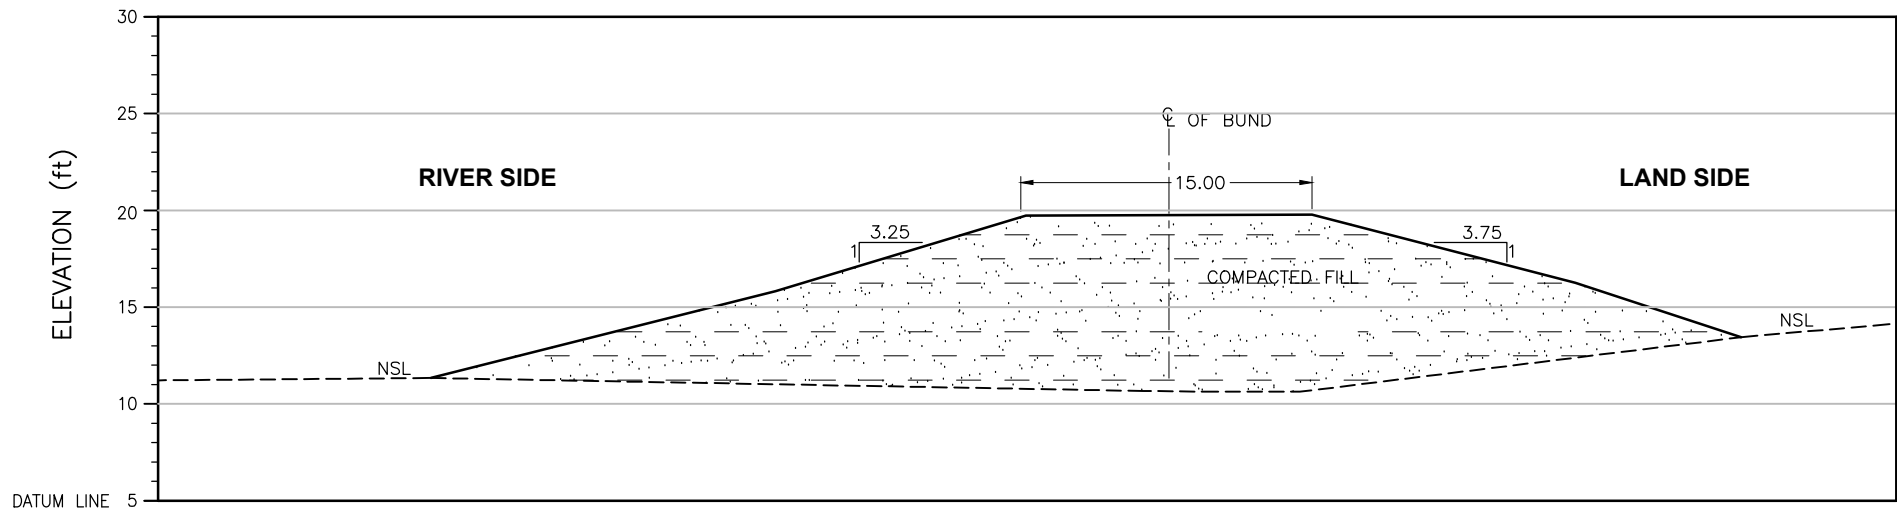

R.L	(ft)	11.35	15.82	19.71	19.77	16.25	13.45
DISTANCE	(ft)	0.00	17.80	30.72	45.49	59.09	67.65

CROSS SECTION

Distance (ft)	X	Y
67.65	367958.401	2680155.386
59.09	367958.831	2680152.698
45.49	367959.782	2680148.488
30.72	367962.263	2680144.726
17.80	367963.662	2680140.929
0.00	367966.981	2680136.637

CRS: UTM42N

LEGEND:

STONE PICTING



COMPACTED FILL



SHEET 4

CLIENT:



IRRIGATION DEPARTMENT
GOVERNMENT OF SINDH



SINDH RESILIENCE PROJECT
SINDH IRRIGATION DEPARTMENT

							DRAWN	AA
							CHECKED	
							RECOMMENDED	
REV.	DATE	DESCRIPTION	BY	CKD.	APPR.	APPROVED		

IRRIGATION DEPARTMENT
INDO BUND
X8 INDO BUND 11/0 MILES

DATE	DWG. NO.	REV. 0
------	----------	-----------