


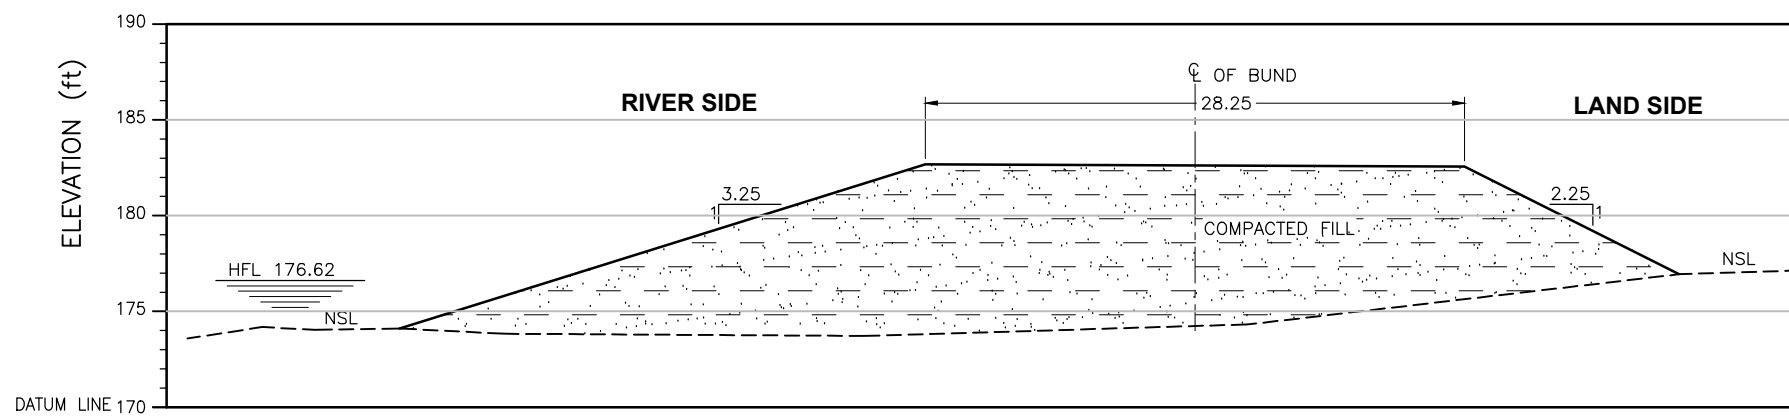

ELEVATION (ft)	174.12	182.68	182.56	176.95
DISTANCE (ft)	0.00	27.43	55.56	66.75

CROSS SECTION

LEGEND:

STONE PIGHTING




COMPACTED FILL



Distance(ft)	X	Y
66.75	433184.98	3054570.50
55.56	433186.97	3054567.30
27.43	433195.09	3054564.03
0.00	433201.62	3054558.81

CRS: UTM42N

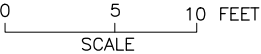

NOTE:
THE HFL HAS BEEN ESTIMATED BASED ON THE SINDH BUND MANUAL
AND IS YET TO BE VALIDATED BY HISTORIC OBSERVATION.

SHEET 1

CLIENT:  IRRIGATION DEPARTMENT GOVERNMENT OF SINDH		 SINDH RESILIENCE PROJECT SINDH IRRIGATION DEPARTMENT							DRAWN	AA	IRRIGATION DEPARTMENT AGANI AKIL LOOP BUND MILE 0-0 TO 2-7 Agani Akil Loop Bund 0/2			
										CHECKED				
										RECOMMENDED				
			REV.	DATE	DESCRIPTION	BY	CKD.	APPR.	APPROVED		DATE MARCH, 2023	DWG. NO. SRP/Agani Akil Loop Bund/CS/01	REV. 0	