


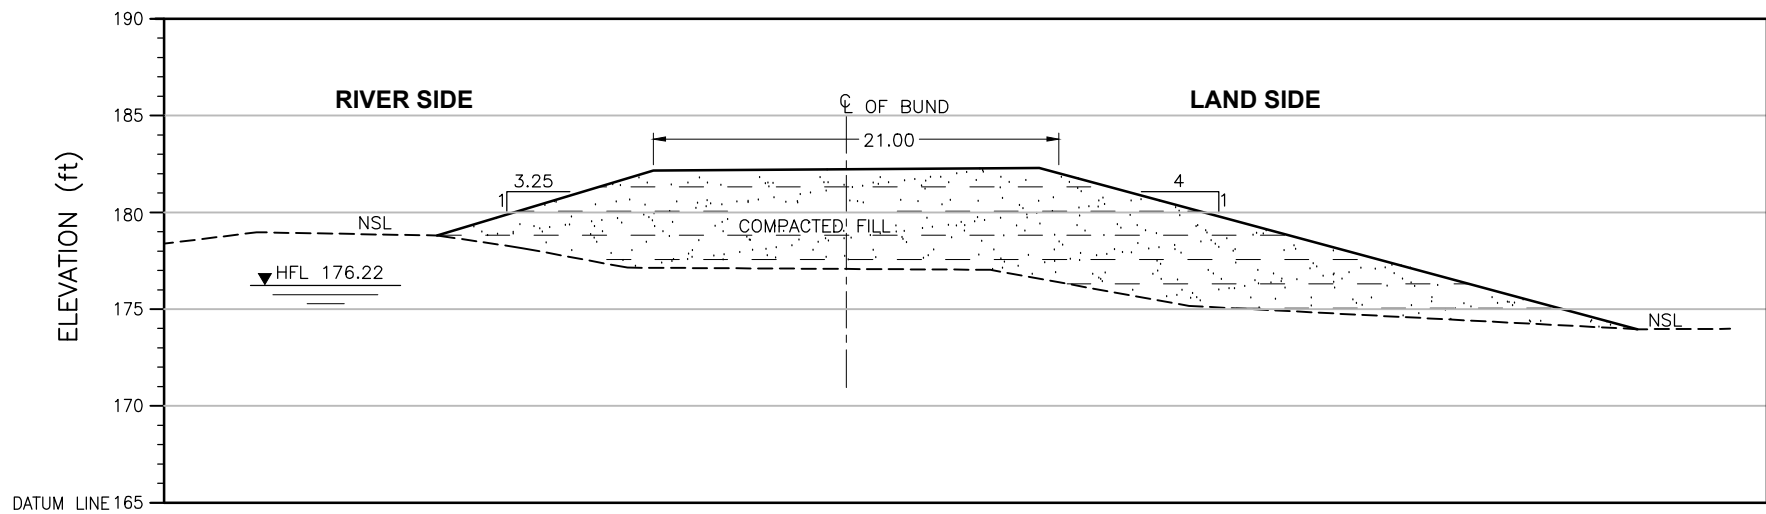

ELEVATION	(ft)	178.80	182.15	182.29	173.97
DISTANCE	(ft)	0.00	11.18	31.10	61.97

CROSS SECTION

Distance(ft)	X	Y
61.97	436151.86	3055773.13
31.10	436160.62	3055769.26
11.18	436165.77	3055765.88
0.00	436168.00	3055763.31


CRS: UTM42N

LEGEND:

STONE PICTING



COMPACTED FILL

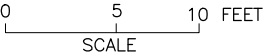

NOTE:
THE HFL HAS BEEN ESTIMATED BASED ON THE SINDH BUND MANUAL
AND IS YET TO BE VALIDATED BY HISTORIC OBSERVATION.

SHEET 2

CLIENT:  IRRIGATION DEPARTMENT GOVERNMENT OF SINDH		 SINDH RESILIENCE PROJECT SINDH IRRIGATION DEPARTMENT							DRAWN	AA	IRRIGATION DEPARTMENT SUKKUR LARKANA BUND MILE 37-0 TO 40-5 Sukkur Larkana Bund 3/2		
									CHECKED				
									RECOMMENDED				
			REV.	DATE	DESCRIPTION	BY	CKD.	APPR.	APPROVED		DATE	DWG. NO.	REV.
										MARCH, 2023	SRP/Sukkur Larkana Bund/CS/02	0	