


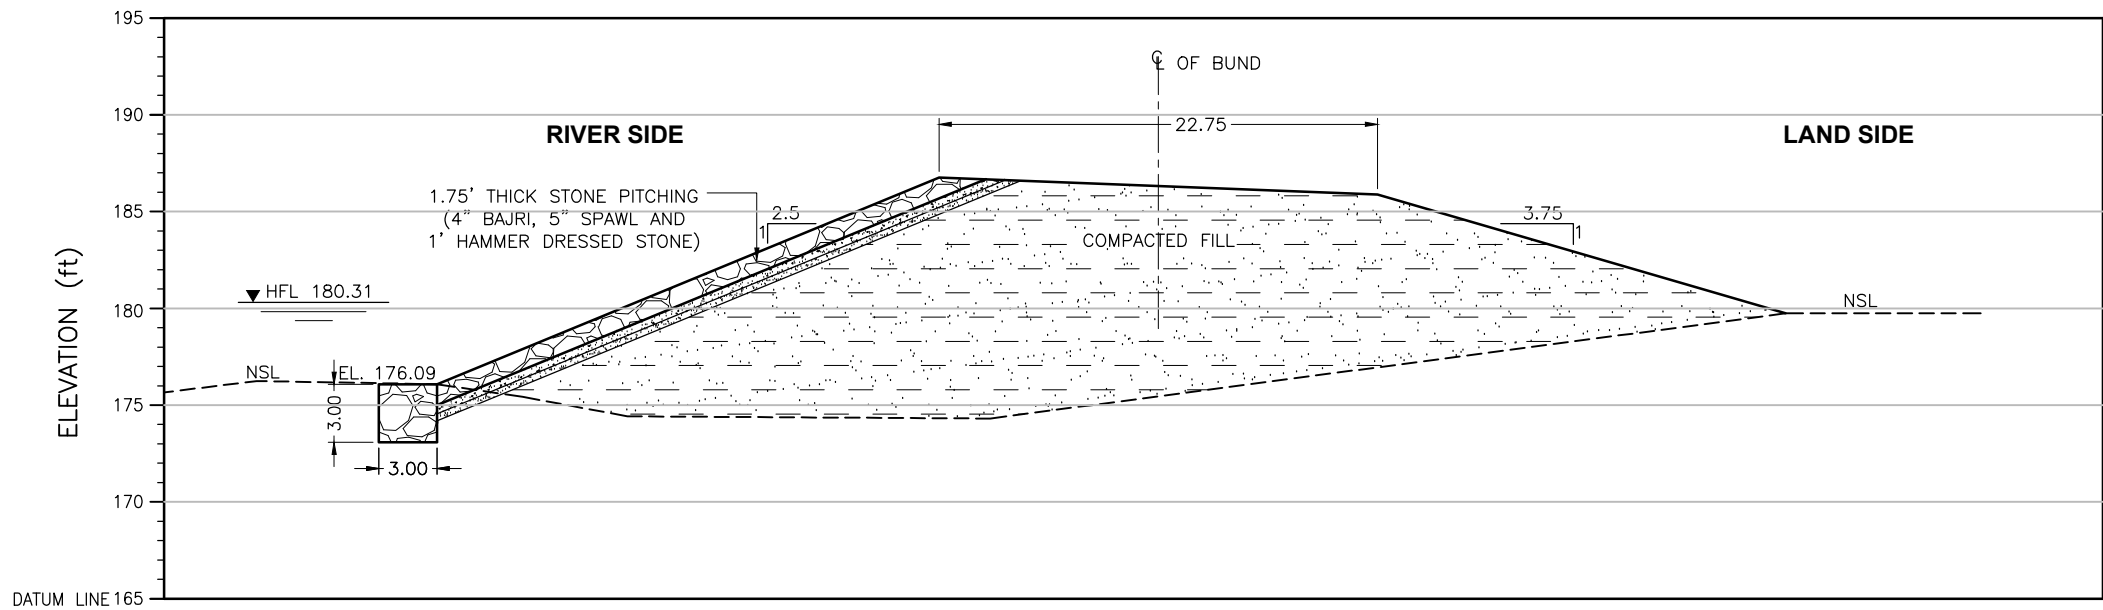

ELEVATION	(ft)	176.09	186.76	185.87	179.74
DISTANCE	(ft)	0.00	25.93	48.56	69.62

CROSS SECTION

Distance(ft)	X	Y
69.62	438360.35	3059106.06
48.56	438366.97	3059103.42
25.93	438373.16	3059099.03
0.00	438375.90	3059091.61

CRS: UTM42N

LEGEND:

STONE PICHTING



COMPACTED FILL



NOTE:
THE HFL HAS BEEN ESTIMATED BASED ON THE SINDH BUND MANUAL
AND IS YET TO BE VALIDATED BY HISTORIC OBSERVATION.

SHEET 1

CLIENT:



IRRIGATION DEPARTMENT
GOVERNMENT OF SINDH



SINDH RESILIENCE PROJECT
SINDH IRRIGATION DEPARTMENT

							DRAWN	AA
							CHECKED	
							RECOMMENDED	
REV.	DATE	DESCRIPTION	BY	CKD.	APPR.	APPROVED		

IRRIGATION DEPARTMENT SUKKUR LARKANA BUND MILE 37-0 TO 40-5 Sukkur Larkana Bund 0/6			DATE MARCH, 2023	DWG. NO. SRP/Sukkur Larkana Bund/CS/01	REV. 0
---	--	--	---------------------	---	-----------