


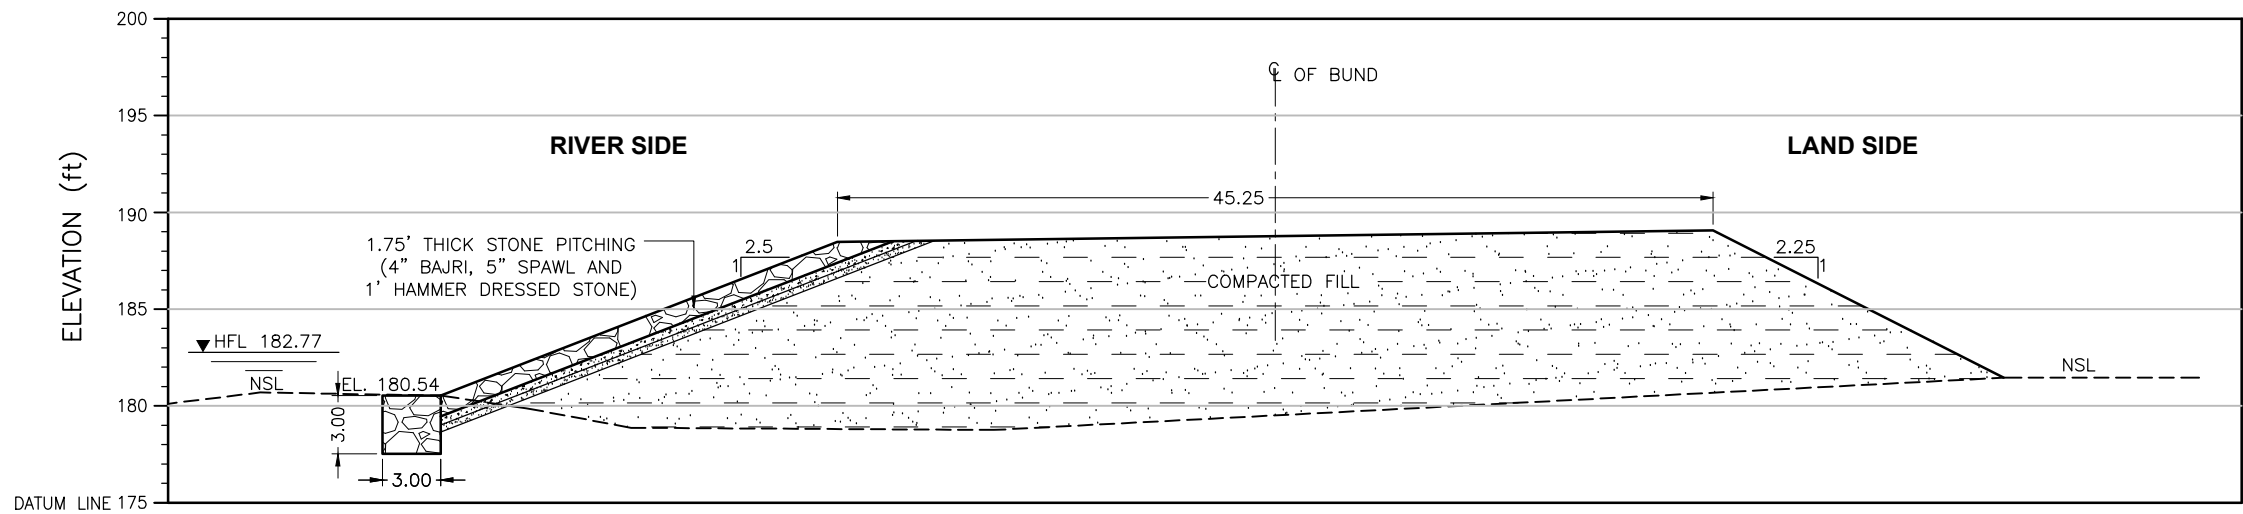

ELEVATION	(ft)	180.54	188.47	189.07	181.47
DISTANCE	(ft)	0.00	20.47	65.68	80.68

CROSS SECTION

Distance(ft)	X	Y
80.68	440759.64	3061140.61
65.68	440763.29	3061137.61
20.47	440772.44	3061126.95
0.00	440774.61	3061121.10


CRS: UTM42N

LEGEND:

STONE PICHTING



COMPACTED FILL

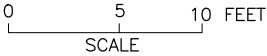

NOTE:
THE HFL HAS BEEN ESTIMATED BASED ON THE SINDH BUND MANUAL
AND IS YET TO BE VALIDATED BY HISTORIC OBSERVATION.

SHEET 2

CLIENT:



IRRIGATION DEPARTMENT
GOVERNMENT OF SINDH



SINDH RESILIENCE PROJECT
SINDH IRRIGATION DEPARTMENT

							DRAWN	AA
							CHECKED	
							RECOMMENDED	
REV.	DATE	DESCRIPTION	BY	CKD.	APPR.	APPROVED		

IRRIGATION DEPARTMENT NUSRAT LOOP BUND MILE 0+0 TO 4+6 Nusrat Loop Bund 3/4			DATE MARCH, 2023	DWG. NO. SRP/Nusrat Loop Bund/CS/02	REV. 0
---	--	--	---------------------	--	-----------