


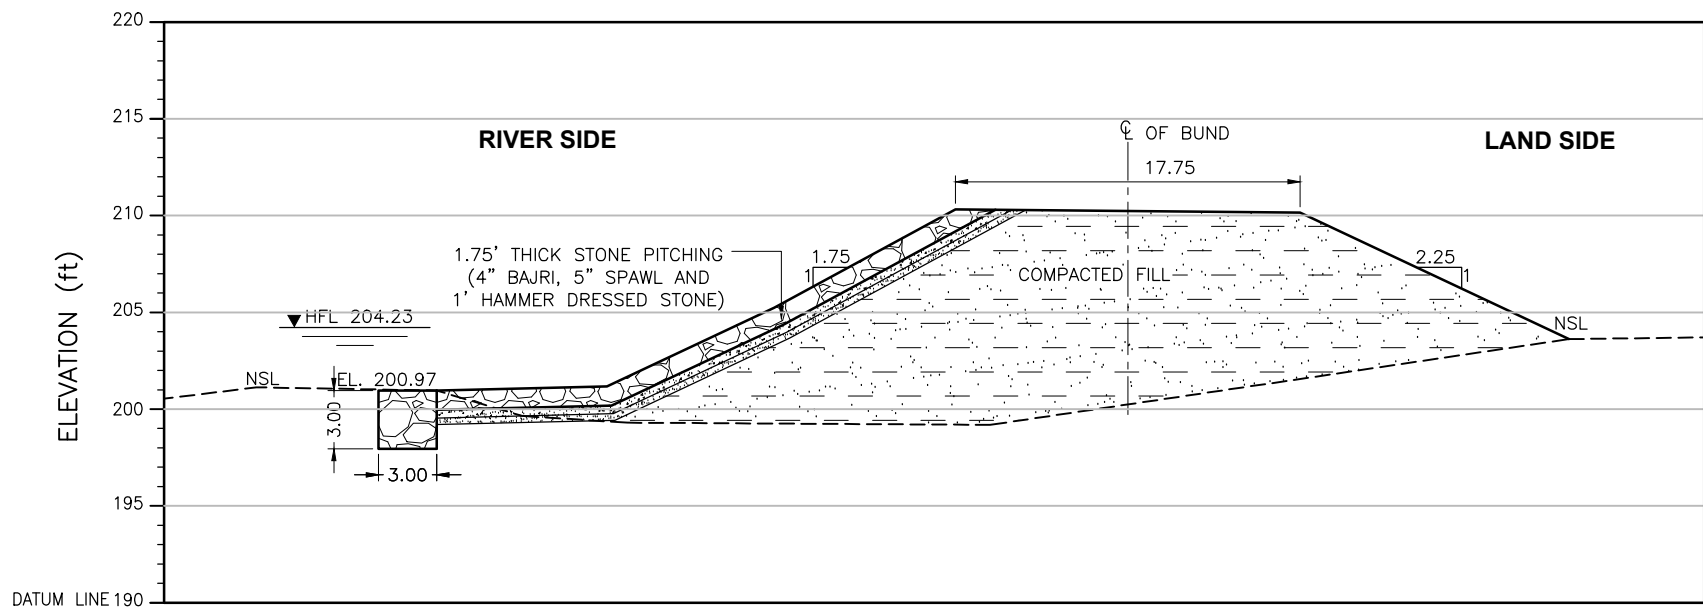

ELEVATION (ft)	200.97	201.18	205.25	210.32	210.15	203.63
DISTANCE (ft)	0.00	8.79	17.42	26.78	44.57	58.44

CROSS SECTION

LEGEND:

STONE PICHTING




COMPACTED FILL



Distance(ft)	X	Y
58.44	482679.89	3063216.88
44.57	482678.01	3063213.09
26.78	482675.75	3063208.16
17.42	482674.22	3063205.68
8.79	482673.70	3063203.07
0.00	482672.68	3063200.60

CRS: UTM42N

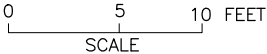

NOTE:
THE HFL HAS BEEN ESTIMATED BASED ON THE SINDH BUND MANUAL
AND IS YET TO BE VALIDATED BY HISTORIC OBSERVATION.

SHEET 1

CLIENT:  IRRIGATION DEPARTMENT GOVERNMENT OF SINDH		 SINDH RESILIENCE PROJECT SINDH IRRIGATION DEPARTMENT						DRAWN	AA	IRRIGATION DEPARTMENT SUKKUR LARKANA BUND MILE 0-2 TO 9-0 Sukkur Larkana Bund 0/0		
								CHECKED				
								RECOMMENDED				
			REV.	DATE	DESCRIPTION	BY	CKD.	APPR.	APPROVED	DATE MARCH, 2023	DWG. NO. SRP/Sukkur Larkana Bund/CS/01	REV. 0