


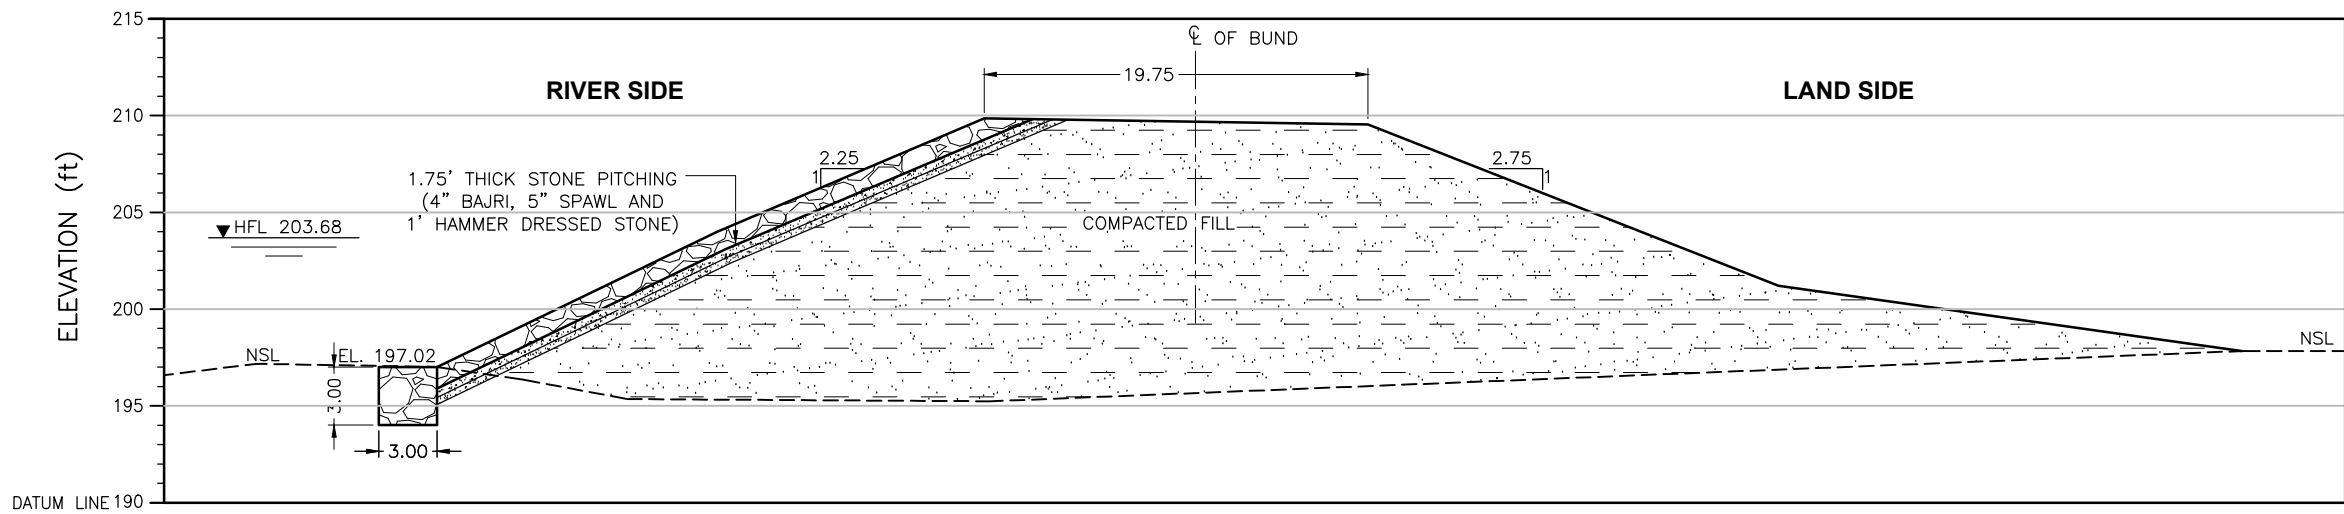

ELEVATION	(ft)	197.02	204.00	209.84	209.53	201.21	197.84
DISTANCE	(ft)	0.00	14.48	28.26	48.07	69.27	93.19


CROSS SECTION

Distance(ft)	X	Y
93.19	480005.71	3064756.55
69.27	480002.06	3064750.23
48.07	480000.02	3064743.97
28.26	479997.31	3064738.53
14.48	479994.93	3064735.07
0.00	479992.40	3064731.45

CRS: UTM42N

LEGEND:

STONE PICHING	
COMPACTED FILL	

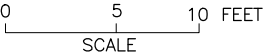

NOTE:
THE HFL HAS BEEN ESTIMATED BASED ON THE SINDH BUND MANUAL
AND IS YET TO BE VALIDATED BY HISTORIC OBSERVATION.

SHEET 2

CLIENT:  IRRIGATION DEPARTMENT GOVERNMENT OF SINDH		 SINDH RESILIENCE PROJECT SINDH IRRIGATION DEPARTMENT						DRAWN	AA	IRRIGATION DEPARTMENT SUKKUR LARKANA BUND MILE 0-2 TO 9-0 Sukkur Larkana Bund 1/7		
								CHECKED				
								RECOMMENDED				
			REV.	DATE	DESCRIPTION	BY	CKD.	APPR.	APPROVED	DATE MARCH, 2023	DWG. NO. SRP/Sukkur Larkana Bund/CS/02	REV. 0