


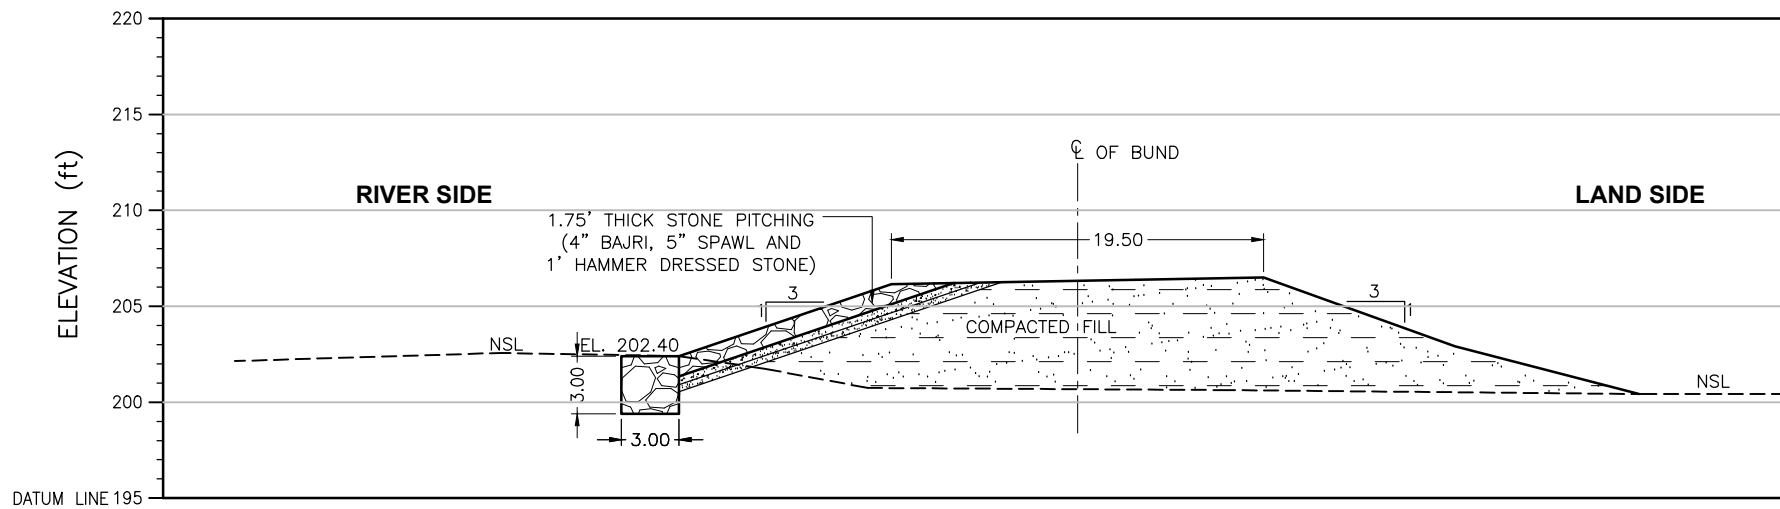

ELEVATION	(ft)	202.40	206.15	206.48	202.91	200.43
DISTANCE	(ft)	0.00	11.05	30.44	40.41	49.99

CROSS SECTION

LEGEND:

STONE PICTING




COMPACTED FILL



Distance(ft)	X	Y
49.99	475433.73	3068300.07
40.41	475431.84	3068297.83
30.44	475429.68	3068295.70
11.05	475425.78	3068291.24
0.00	475423.26	3068289.01

CRS: UTM42N

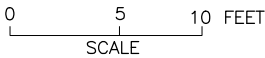

NOTE:

1. THE HFL HAS BEEN ESTIMATED BASED ON THE SINDH BUND MANUAL AND IS YET TO BE VALIDATED BY HISTORIC OBSERVATION.
2. AT THE TIME OF THE SURVEY, THE EMBANKMENT WAS FOUND TO BE IN DETERIORATED CONDITION DUE TO FLOODS 2022

SHEET 4

CLIENT:  IRRIGATION DEPARTMENT GOVERNMENT OF SINDH		 SINDH RESILIENCE PROJECT SINDH IRRIGATION DEPARTMENT							DRAWN	AA	IRRIGATION DEPARTMENT SUKKUR LARKANA BUND MILE 0-2 TO 9-0 Sukkur Larkana Bund 5/4			
										CHECKED				
										RECOMMENDED				
			REV.	DATE	DESCRIPTION	BY	CKD.	APPR.	APPROVED		DATE	DWG. NO.	REV.	
										MARCH, 2023	SRP/Sukkur Larkana Bund/CS/04	0		