


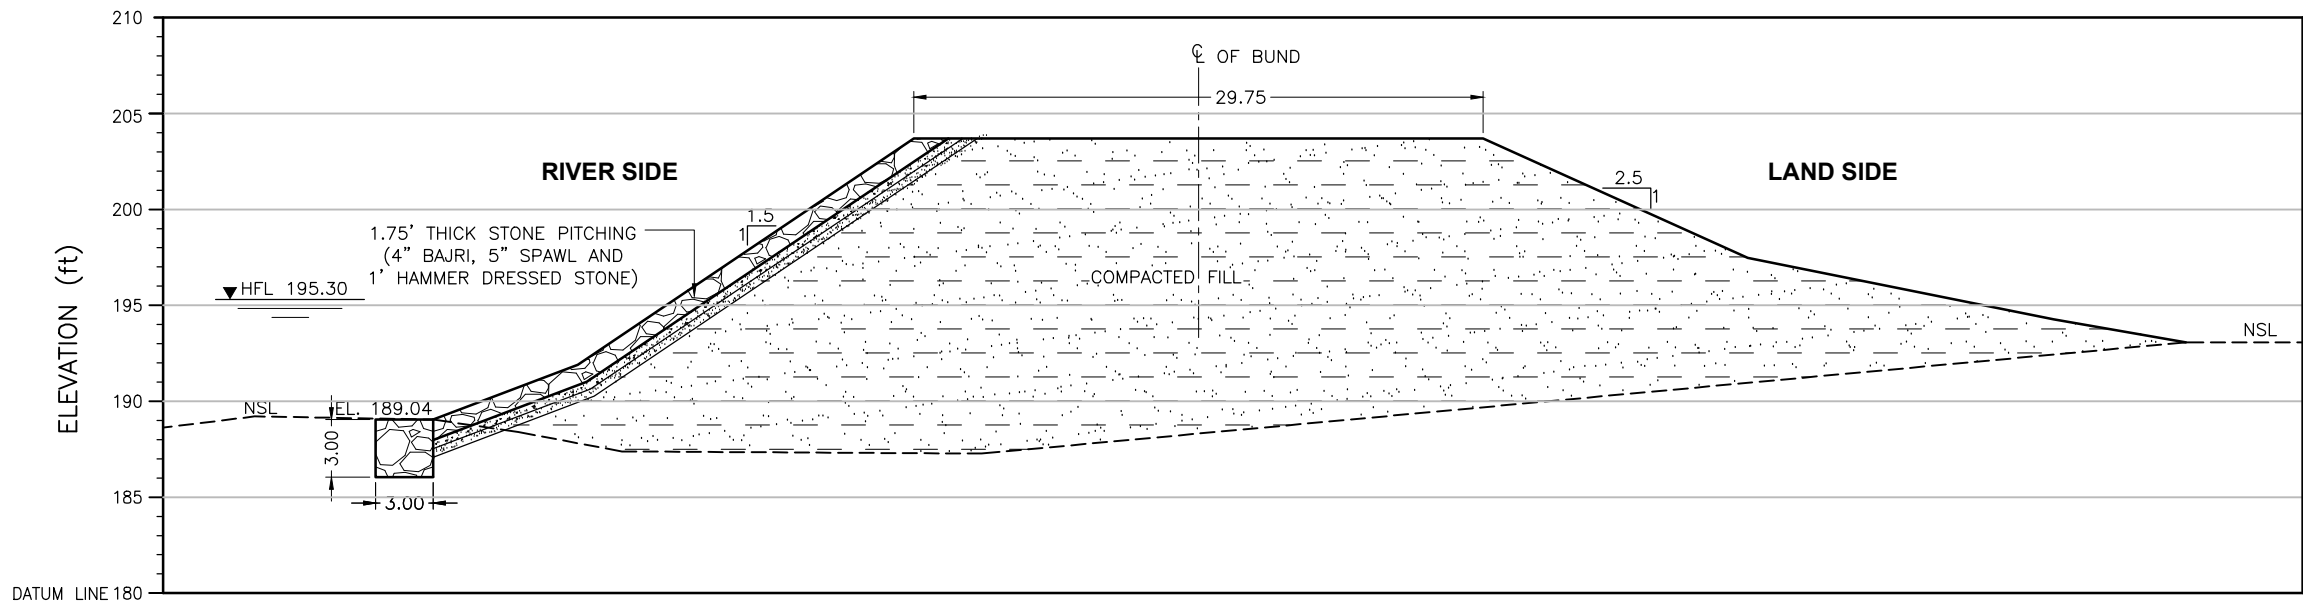

ELEVATION	(ft)	189.04	191.90	203.66	203.66	197.45	194.25	193.06
DISTANCE	(ft)	0.00	7.53	25.03	54.67	68.45	84.39	91.27

CROSS SECTION

Distance(ft)	X	Y
91.27	468469.22	3074538.56
84.39	468470.28	3074536.58
68.45	468474.02	3074533.48
54.67	468476.16	3074529.35
25.03	468484.09	3074524.89
7.53	468488.20	3074521.48
0.00	468490.01	3074520.08


CRS: UTM42N

LEGEND:

STONE PICHTING



COMPACTED FILL

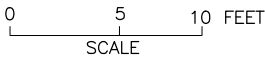

NOTE:
THE HFL HAS BEEN ESTIMATED BASED ON THE SINDH BUND MANUAL
AND IS YET TO BE VALIDATED BY HISTORIC OBSERVATION.

SHEET 2

CLIENT:  IRRIGATION DEPARTMENT GOVERNMENT OF SINDH		 SINDH RESILIENCE PROJECT SINDH IRRIGATION DEPARTMENT							DRAWN	AA	IRRIGATION DEPARTMENT GHUMRA LOOP BUND MILE 0-0 TO 4-6 Ghumra Loop Bund 3/5			
										CHECKED				
										RECOMMENDED				
			REV.	DATE	DESCRIPTION	BY	CKD.	APPR.	APPROVED		DATE	DWG. NO.	REV.	
								MARCH, 2023	SRP/Ghumra Loop Bund/CS/02	0				