


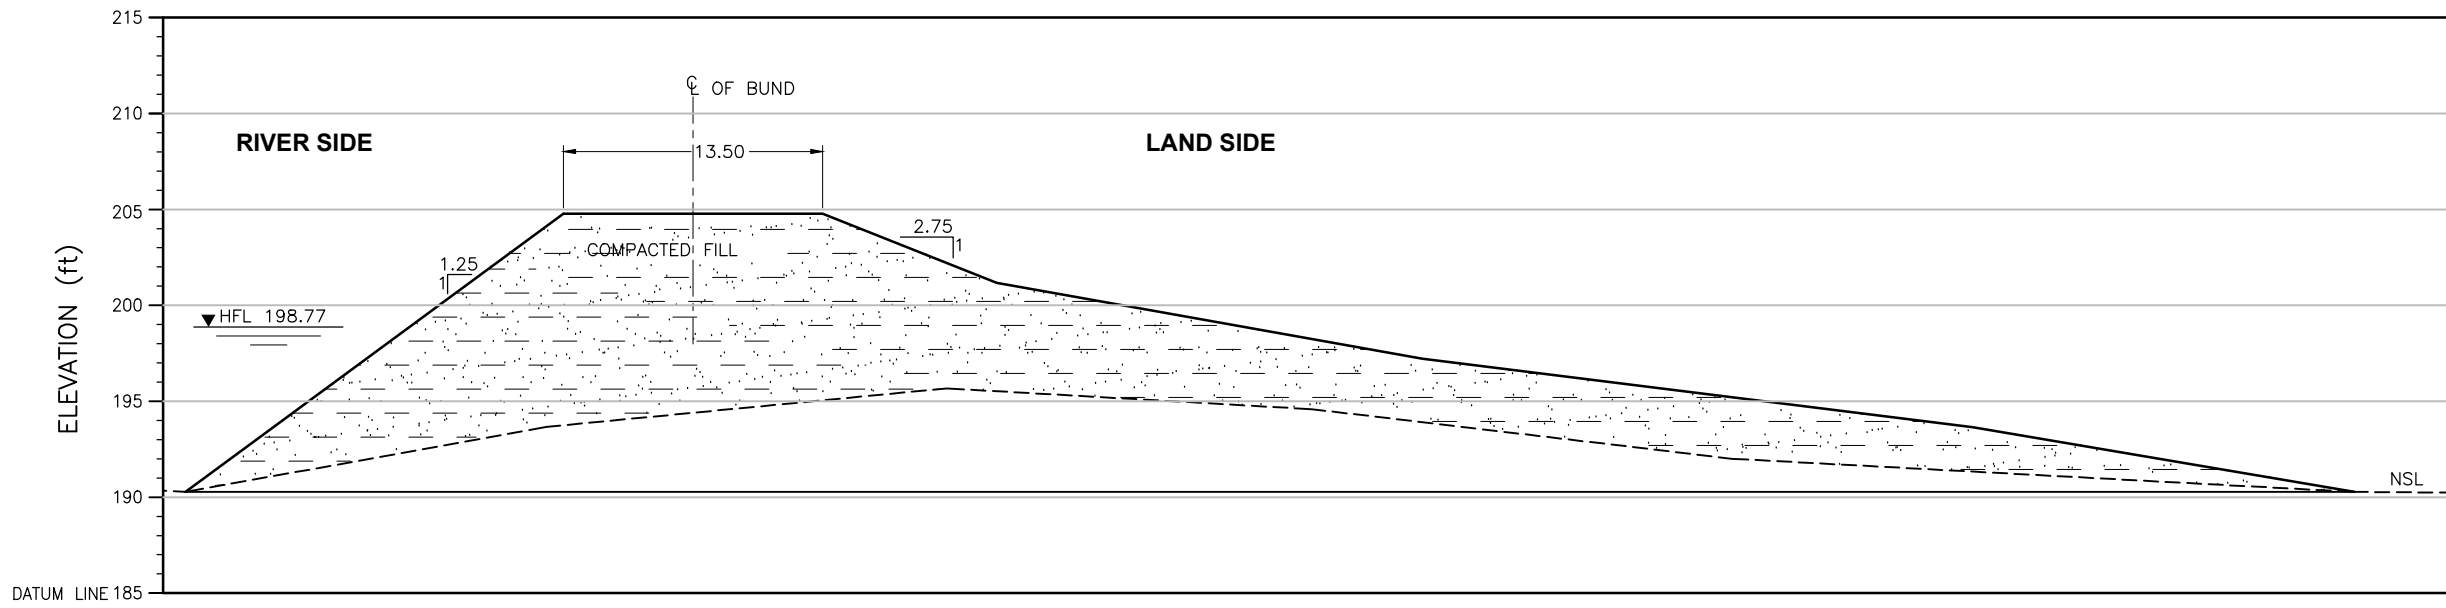

ELEVATION	(ft)	204.54	204.77	204.77	201.17	197.23	193.66	190.29
DISTANCE	(ft)	0.00	8.68	22.17	31.25	53.40	82.06	101.94

CROSS SECTION

LEGEND:

STONE PICTING




COMPACTED FILL



Distance(ft)	X	Y
101.94	473310.23	3072403.19
82.06	473304.11	3072403.25
53.40	473295.40	3072402.34
31.25	473288.69	3072401.46
17.89	473284.77	3072400.33
8.68	473281.95	3072400.07
0.00	473279.40	3072399.38

CRS: UTM42N

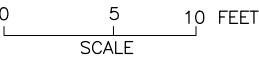

NOTE:
THE HFL HAS BEEN ESTIMATED BASED ON THE SINDH BUND MANUAL
AND IS YET TO BE VALIDATED BY HISTORIC OBSERVATION.

SHEET 1

CLIENT:  IRRIGATION DEPARTMENT GOVERNMENT OF SINDH		 SINDH RESILIENCE PROJECT SINDH IRRIGATION DEPARTMENT							DRAWN	AA	IRRIGATION DEPARTMENT GHUMRA LOOP BUND MILE 0-0 TO 4-6 Ghumra Loop Bund 0/0			
										CHECKED				
										RECOMMENDED				
			REV.	DATE	DESCRIPTION	BY	CKD.	APPR.	APPROVED		DATE	DWG. NO.	REV.	
								MARCH, 2023	SRP/Ghumra Loop Bund/CS/01	0				