


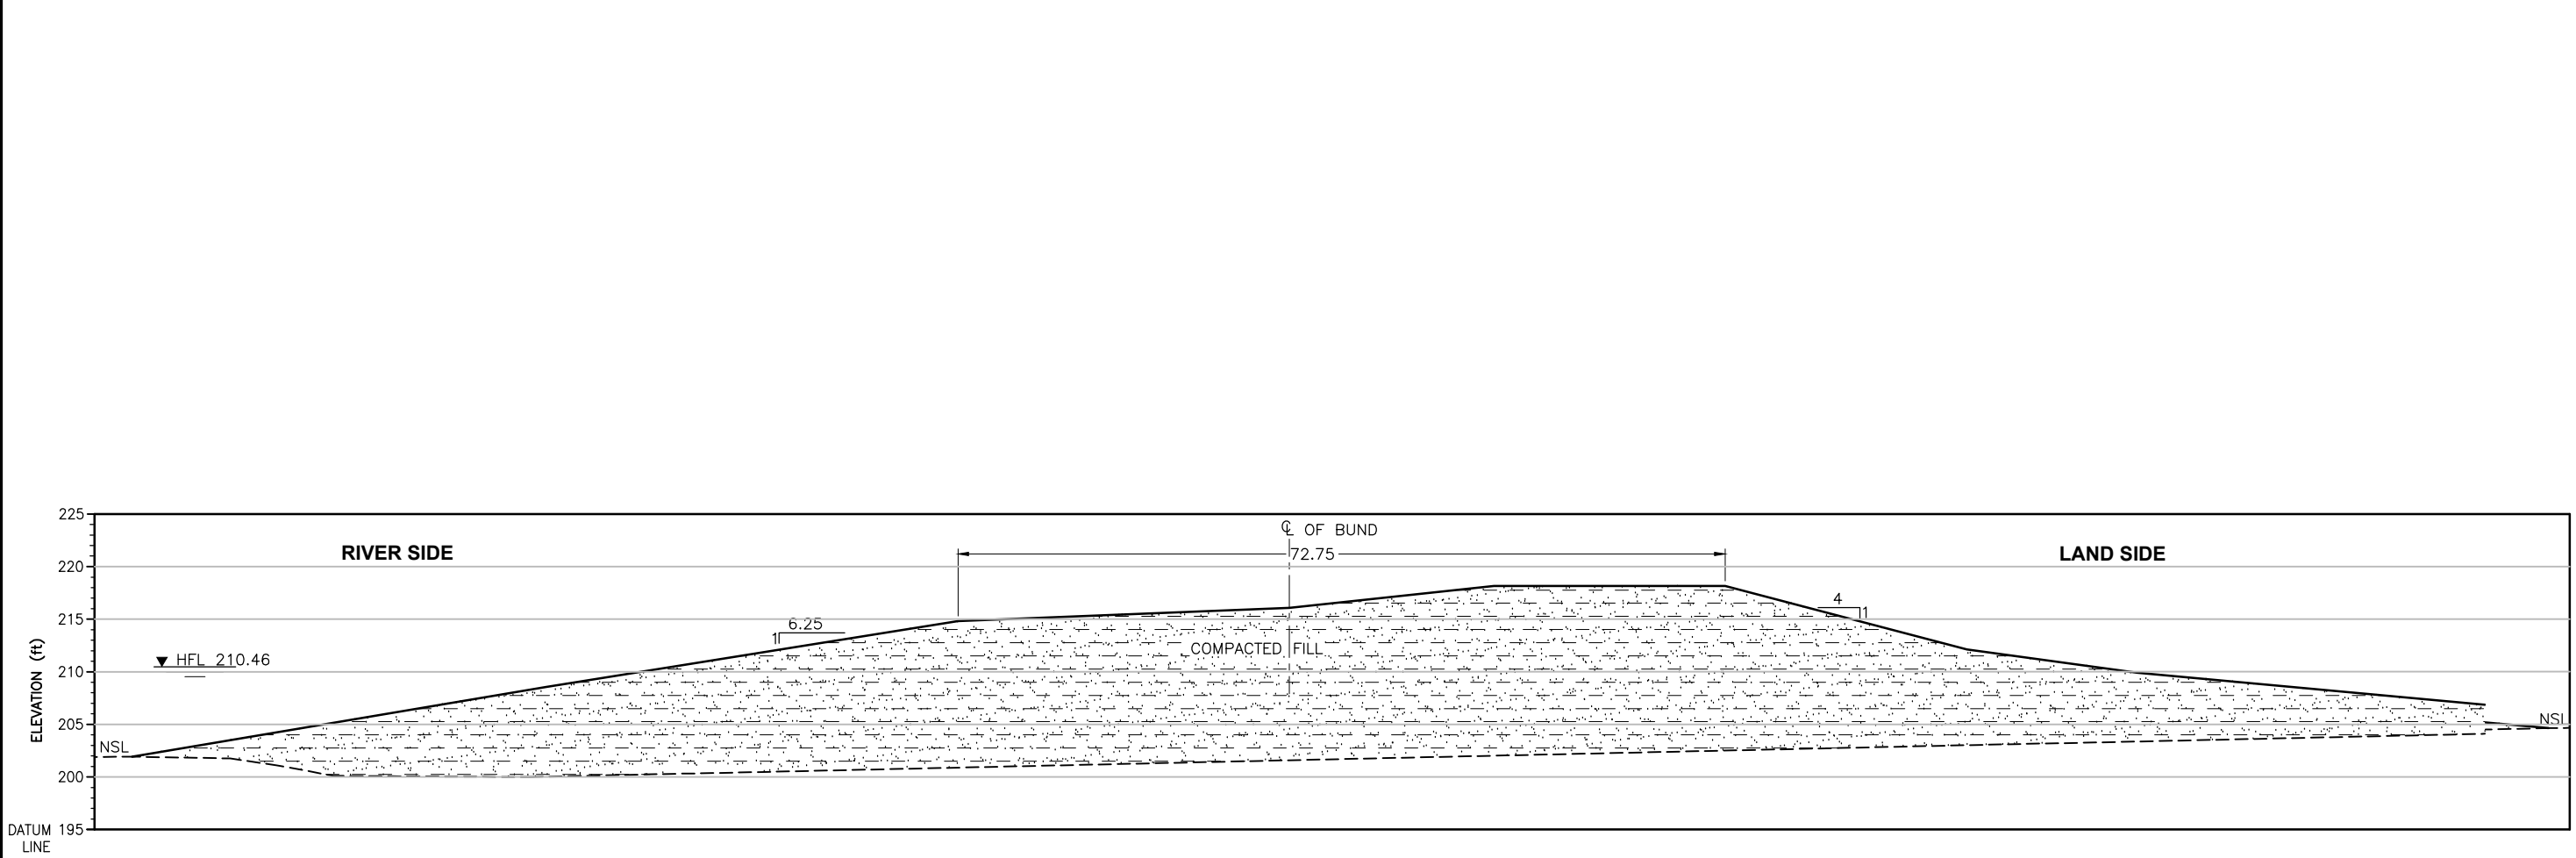


ELEVATION (ft)	201.93	208.55	214.79	216.05	218.12	218.13	212.10	209.90	204.64
DISTANCE (ft)	0.00	39.26	78.46	109.92	129.37	151.34	174.31	190.48	247.72

CROSS SECTION

LEGEND:

STONE PICHING

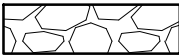


COMPACTED FILL



Distance(ft)	X	Y
247.72	481916.75	3072702.31
190.48	481933.30	3072710.87
174.31	481938.12	3072713.21
151.34	481945.11	3072715.69
129.37	481951.80	3072715.67
109.92	481957.82	3072717.33
78.46	481967.57	3072718.28
39.26	481979.29	3072715.59
0.00	481991.23	3072714.76

CRS: UTM42N

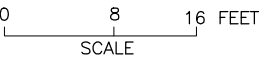

NOTE:
THE HFL HAS BEEN ESTIMATED BASED ON THE SINDH BUND MANUAL
AND IS YET TO BE VALIDATED BY HISTORIC OBSERVATION.

SHEET 1

CLIENT: IRRIGATION DEPARTMENT GOVERNMENT OF SINDH		SINDH RESILIENCE PROJECT SINDH IRRIGATION DEPARTMENT							DRAWN	AA	IRRIGATION DEPARTMENT S.B. BUND MILE 33-0 TO 25-4 FIRST DEFENCE LINE S.B Bund 0/3				
										CHECKED					
										RECOMMENDED					
			REV.	DATE	DESCRIPTION	BY	CKD.	APPR.	APPROVED					DATE	DWG. NO.
											MARCH, 2023	SRP/S.B. Bund Mile33-0 To 25-4/CS/01	0		