


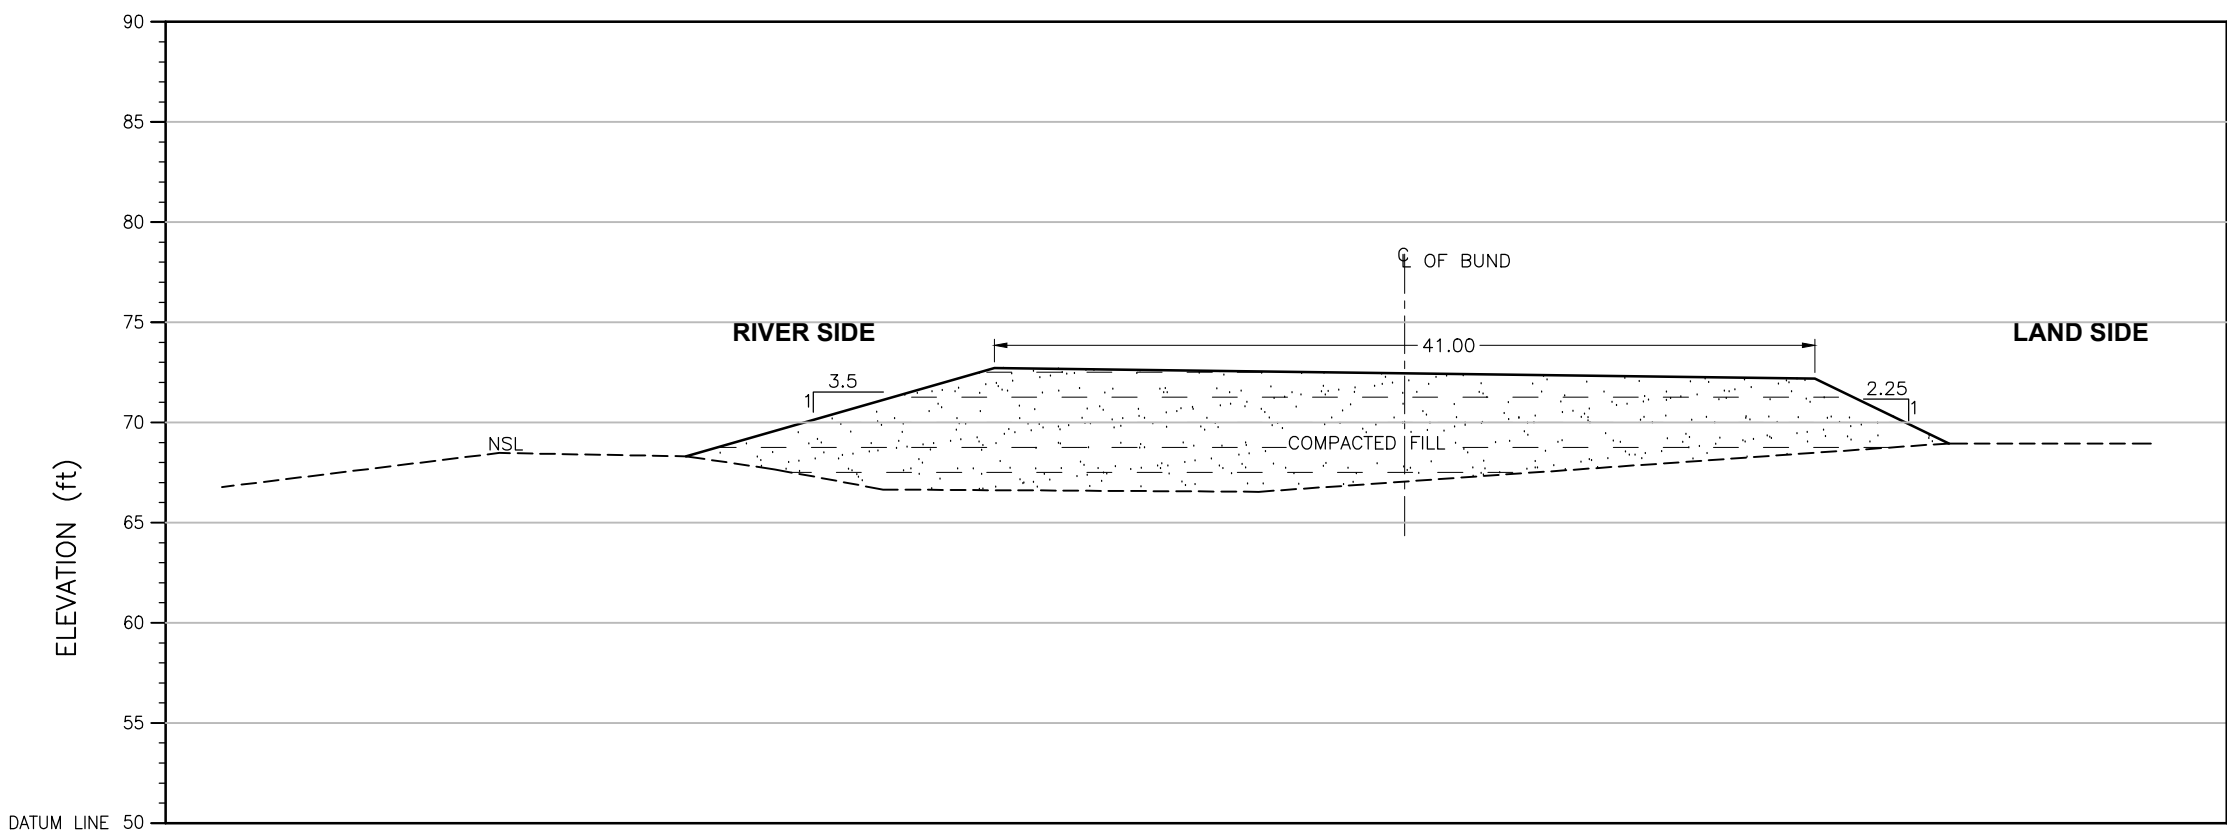

ELEVATION	(ft)	68.31	72.70	72.18	68.95
DISTANCE	(ft)	0.00	15.38	56.31	62.99

CROSS SECTION

LEGEND:

STONE PICHTING




COMPACTED FILL



Distance(ft)	X	Y
0.00	434933.86	2803749.68
15.38	434935.99	2803753.86
56.31	434942.72	2803764.38
62.99	434943.39	2803766.35

CRS: UTM42N

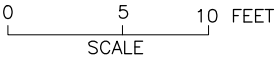

NOTE:
THE HFL HAS BEEN ESTIMATED BASED ON THE SINDH BUND MANUAL
AND IS YET TO BE VALIDATED BY HISTORIC OBSERVATION.

SHEET 2

CLIENT:



IRRIGATION DEPARTMENT
GOVERNMENT OF SINDH



SINDH RESILIENCE PROJECT
SINDH IRRIGATION DEPARTMENT

							DRAWN	AA
							CHECKED	
							RECOMMENDED	
REV.	DATE	DESCRIPTION	BY	CKD.	APPR.	APPROVED		

IRRIGATION DEPARTMENT
GIDUMAL FRONT BUND
Gidumal Front 0/4

DATE	DWG. NO.	REV.
MARCH, 2023	SRP/Gidumal Front Bund/CS/02	0