


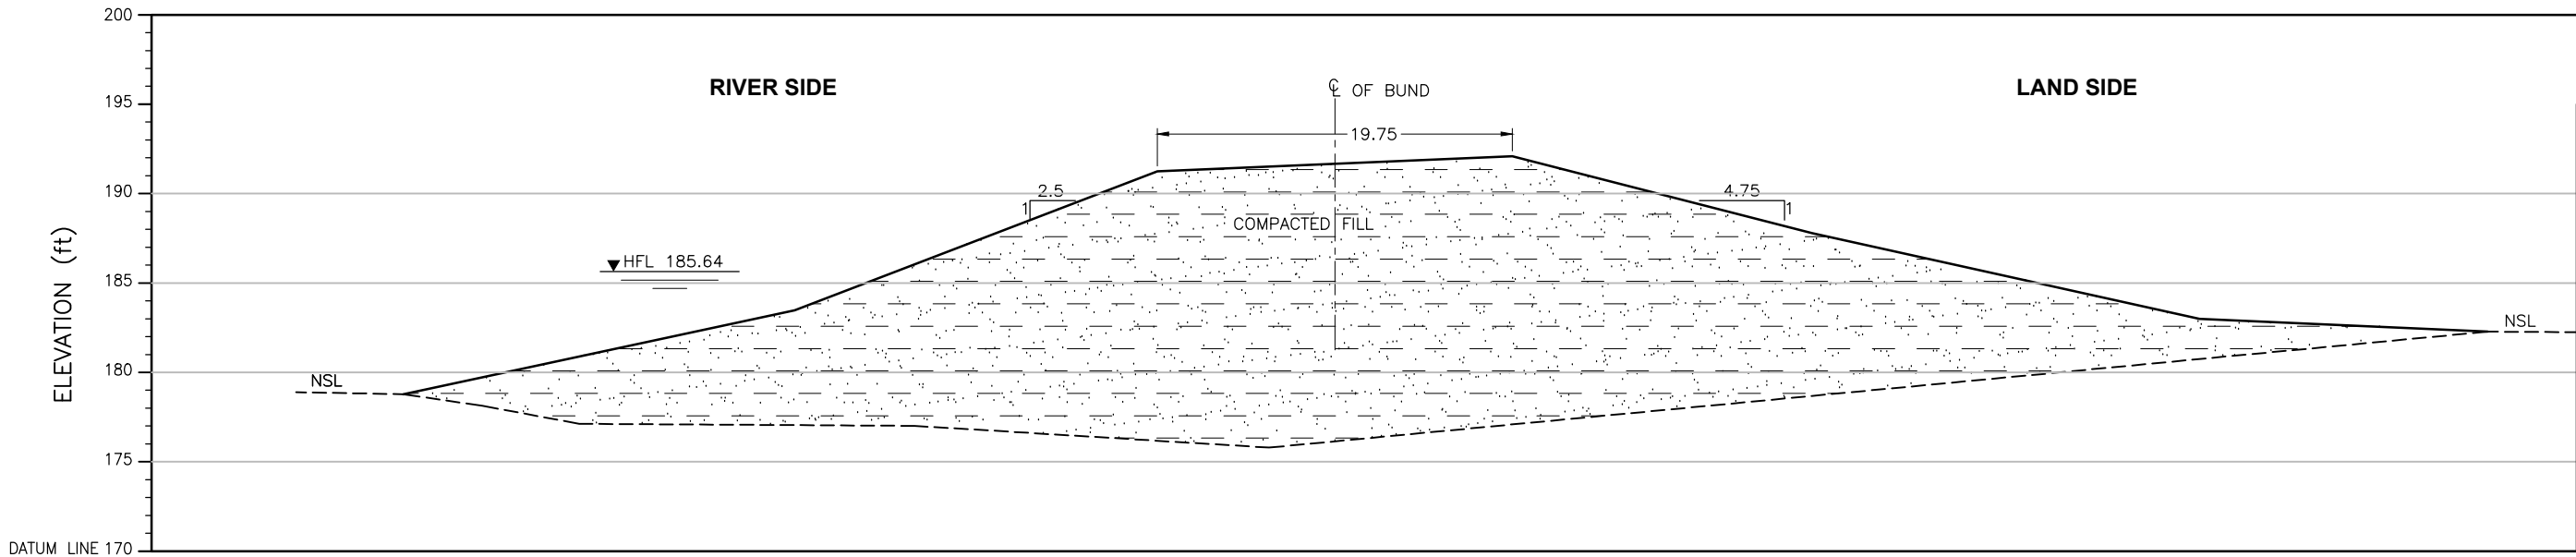

ELEVATION	(ft)	178.79	183.46	191.23	192.06	187.78	182.99	182.28
DISTANCE	(ft)	0.00	21.87	42.15	61.98	78.73	100.39	116.50

CROSS SECTION

Distance(ft)	X	Y
116.50	445586.69	3066752.38
100.39	445591.04	3066750.02
78.73	445596.35	3066746.10
61.98	445600.51	3066743.14
42.15	445605.33	3066739.48
21.87	445610.50	3066736.09
0.00	445615.86	3066732.12


CRS: UTM42N

LEGEND:

STONE PICTING



COMPACTED FILL

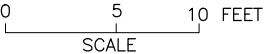

NOTE:
THE HFL HAS BEEN ESTIMATED BASED ON THE SINDH BUND MANUAL
AND IS YET TO BE VALIDATED BY HISTORIC OBSERVATION.

SHEET 7

CLIENT:



IRRIGATION DEPARTMENT
GOVERNMENT OF SINDH



SINDH RESILIENCE PROJECT
SINDH IRRIGATION DEPARTMENT

							DRAWN	AA
							CHECKED	
							RECOMMENDED	
REV.	DATE	DESCRIPTION	BY	CKD.	APPR.	APPROVED		

IRRIGATION DEPARTMENT
SUKKUR LARKANA BUND MILE 14-6 TO 30-3
Sukkur Larkana Bund 13/2

DATE	DWG. NO.	REV.
MARCH, 2023	SRP/Sukkur Larkana Bund/CS/07	0