


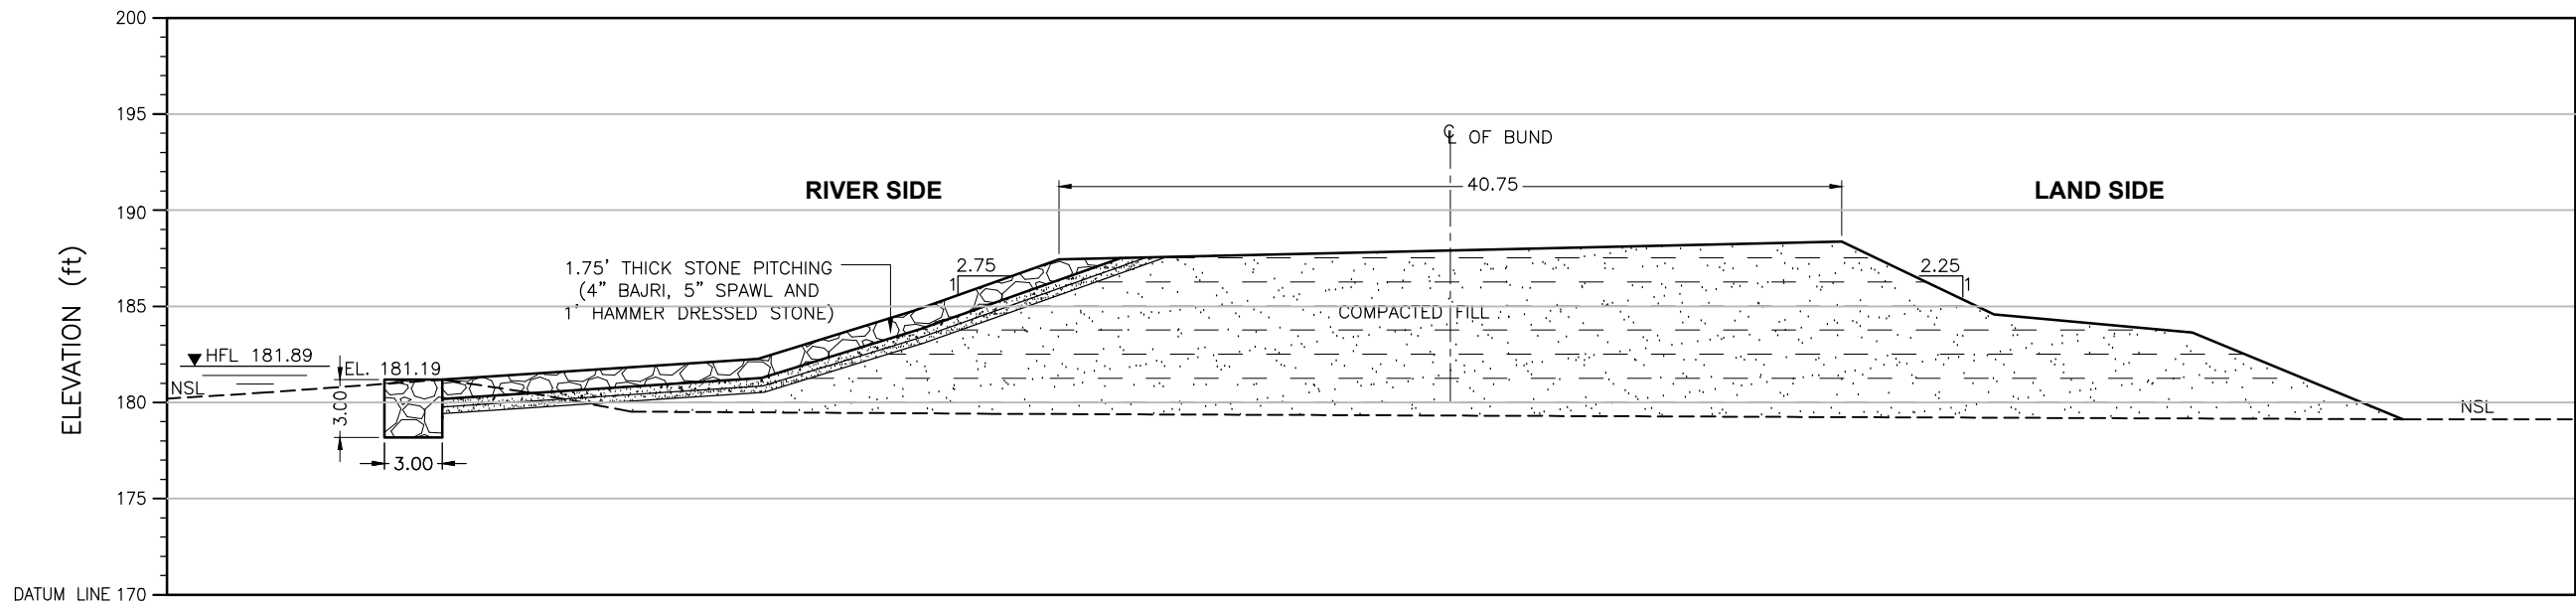

ELEVATION	(ft)	181.19	182.27	184.75	187.43	188.36	184.57	183.63	179.13
DISTANCE	(ft)	0.00	16.40	24.48	32.05	72.72	80.63	90.94	101.88

CROSS SECTION

Distance(ft)	X	Y
101.88	442971.19	3062879.95
90.94	442974.47	3062878.04
80.63	442976.59	3062875.61
72.72	442978.97	3062874.08
32.05	442981.68	3062861.30
24.48	442983.36	3062859.69
16.40	442983.95	3062856.80
0.00	442987.97	3062853.82

CRS: UTM42N

LEGEND:

STONE PICTING



COMPACTED FILL



NOTE:
THE HFL HAS BEEN ESTIMATED BASED ON THE SINDH BUND MANUAL
AND IS YET TO BE VALIDATED BY HISTORIC OBSERVATION.

SHEET 1

CLIENT:



IRRIGATION DEPARTMENT
GOVERNMENT OF SINDH



SINDH RESILIENCE PROJECT
SINDH IRRIGATION DEPARTMENT

							DRAWN	AA
							CHECKED	
							RECOMMENDED	
REV.	DATE	DESCRIPTION	BY	CKD.	APPR.	APPROVED		

IRRIGATION DEPARTMENT NUSRAT LOOP BUND MILE 0+0 TO 4+6 Nusrat Loop Bund 1/5			DATE MARCH, 2023	DWG. NO. SRP/Nusrat Loop Bund/CS/01	REV. 0
---	--	--	---------------------	--	-----------