


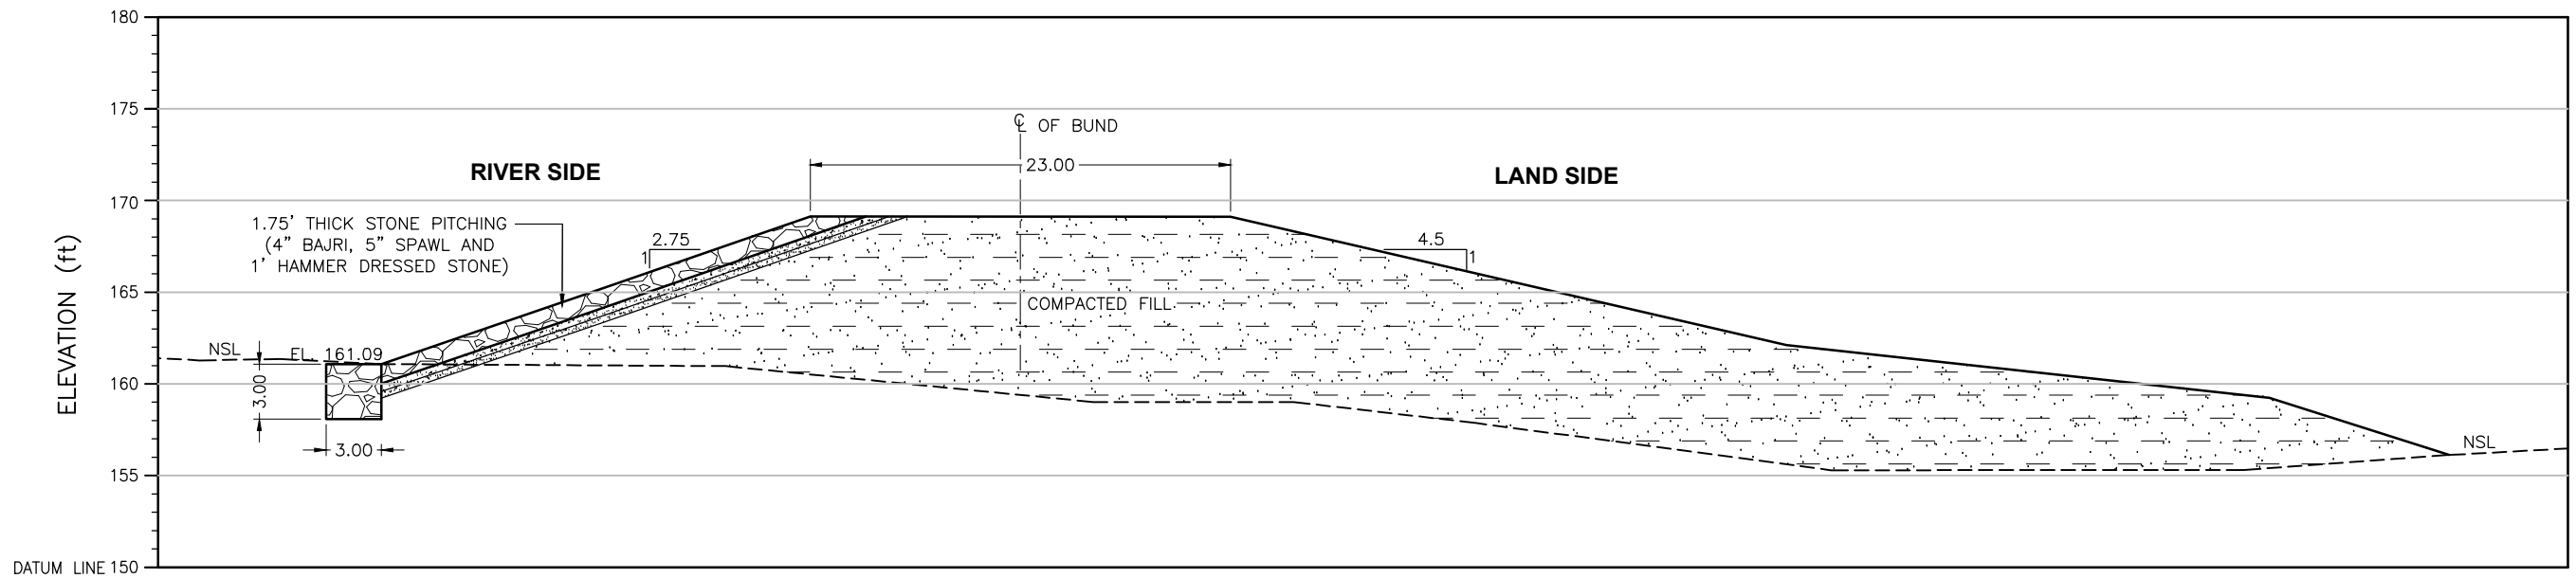

ELEVATION	(ft)	161.09	164.94	169.13	169.10	162.11	159.25	156.14
DISTANCE	(ft)	0.00	11.29	23.36	46.25	76.50	102.81	112.59

CROSS SECTION

LEGEND:

STONE PICHTING




COMPACTED FILL



Distance(ft)	X	Y
112.59	427205.84	3013339.99
102.81	427204.48	3013342.64
76.50	427200.64	3013349.69
46.25	427196.23	3013357.79
23.36	427193.05	3013364.03
11.29	427191.00	3013367.09
0.00	427189.00	3013369.89

CRS: UTM42N

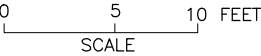

SHEET 1

CLIENT:



IRRIGATION DEPARTMENT
GOVERNMENT OF SINDH



SINDH RESILIENCE PROJECT
SINDH IRRIGATION DEPARTMENT

							DRAWN	AA
							CHECKED	
							RECOMMENDED	
REV.	DATE	DESCRIPTION	BY	CKD.	APPR.	APPROVED		

IRRIGATION DEPARTMENT
FRONT BUND MILE 0-0 TO 3-7 FIRST DEFENCE LINE
Front Bund 2/0

DATE	DWG. NO.	REV. 0
------	----------	-----------