


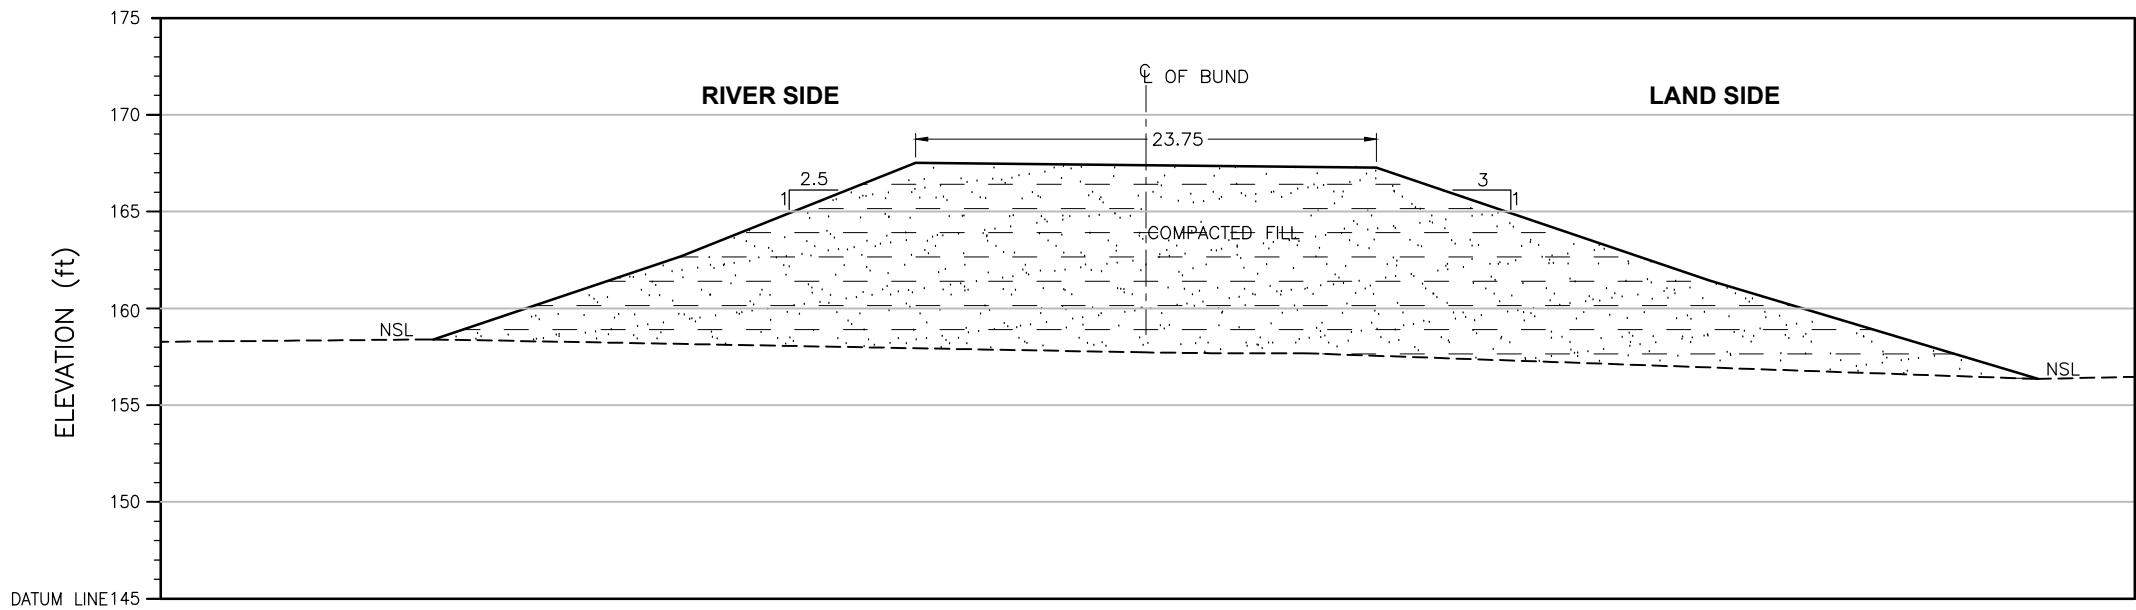

ELEVATION	(ft)	158.40	162.69	167.51	167.27	161.43	156.36
DISTANCE	(ft)	0.00	12.79	24.90	48.69	65.89	82.84


CROSS SECTION

Distance(ft)	X	Y
82.84	423292.845	3009124.35
65.89	423287.992	3009126.15
48.69	423282.713	3009127.3
24.90	423276.565	3009131.21
12.79	423273.174	3009132.67
0.00	423269.681	3009134.4

CRS: UTM42N

LEGEND:

STONE PICHING	
COMPACTED FILL	

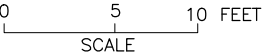

SHEET 2

CLIENT:  IRRIGATION DEPARTMENT GOVERNMENT OF SINDH		 SINDH RESILIENCE PROJECT SINDH IRRIGATION DEPARTMENT						DRAWN	AA	IRRIGATION DEPARTMENT S.M. BUND MILE 7-4 TO 12-7 FIRST DEFENCE LINE S.M bund 2/2		
								CHECKED				
								RECOMMENDED				
			REV.	DATE	DESCRIPTION	BY	CKD.	APPR.	APPROVED	DATE	DWG. NO.	REV. 0