


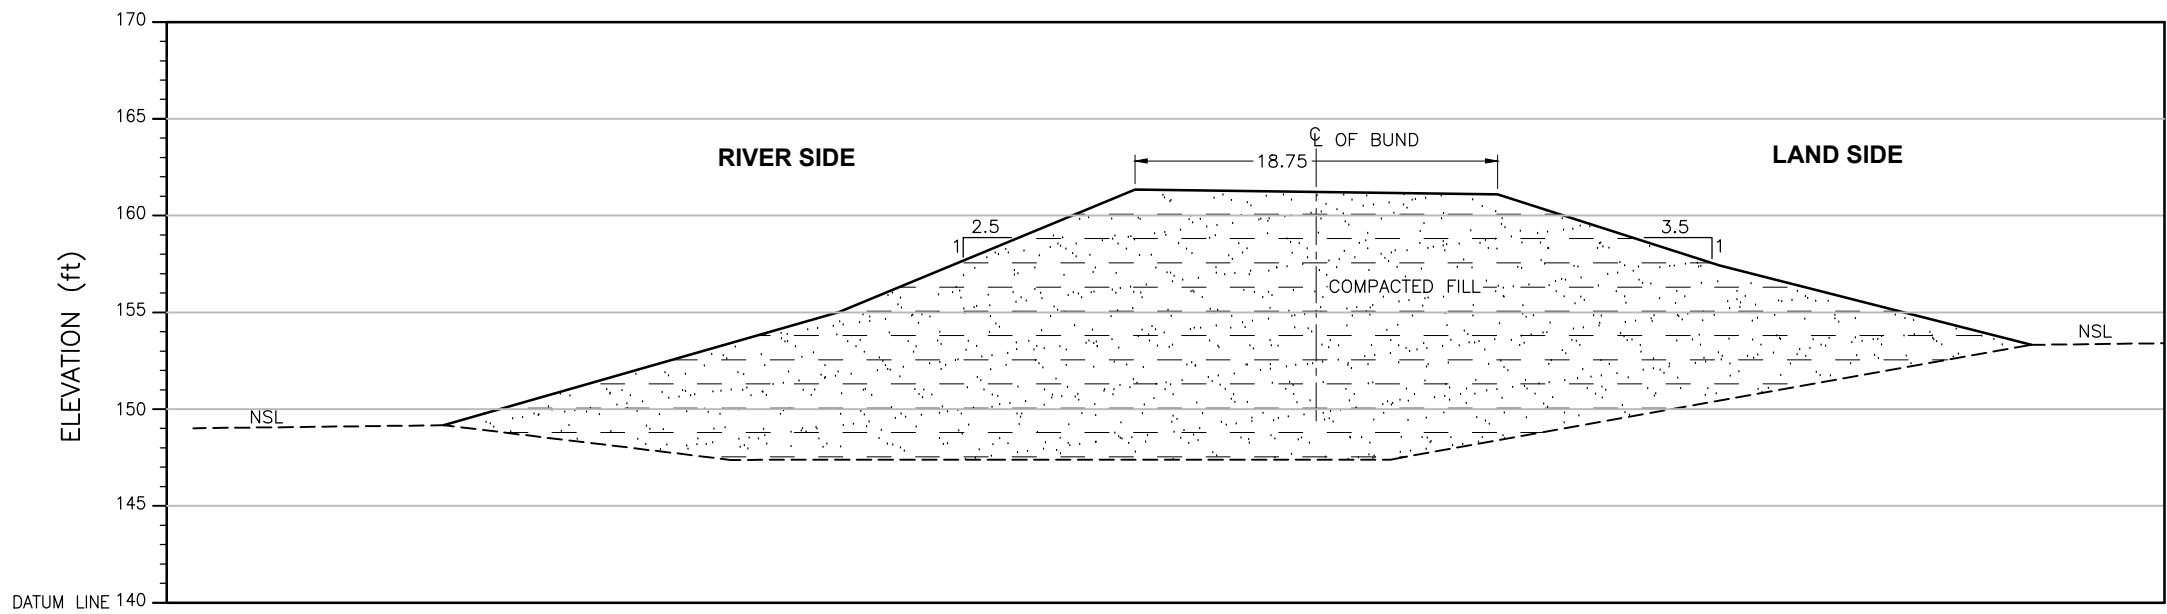

R.L	(ft)	149.17	155.01	161.32	161.08	157.42	153.32
DISTANCE	(ft)	0.00	20.39	35.68	54.40	65.85	81.95

CROSS SECTION

LEGEND:

STONE PICHING




COMPACTED FILL



Distance(ft)	X	Y
81.95	418076.253	3000623.05
65.85	418071.455	3000624.22
54.40	418068.27	3000625.67
35.68	418062.739	3000627.2
20.39	418058.37	3000628.84
0.00	418052.731	3000631.45

CRS: UTM42N

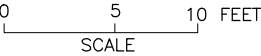

SHEET 1

CLIENT:  IRRIGATION DEPARTMENT GOVERNMENT OF SINDH		 SINDH RESILIENCE PROJECT SINDH IRRIGATION DEPARTMENT						DRAWN	AA	IRRIGATION DEPARTMENT S.M. BUND MILE 28-4 TO 30-0 FIRST DEFENCE LINE S.M Bund 0/0		
								CHECKED				
								RECOMMENDED				
			REV.	DATE	DESCRIPTION	BY	CKD.	APPR.	APPROVED	DATE	DWG. NO.	REV. 0