


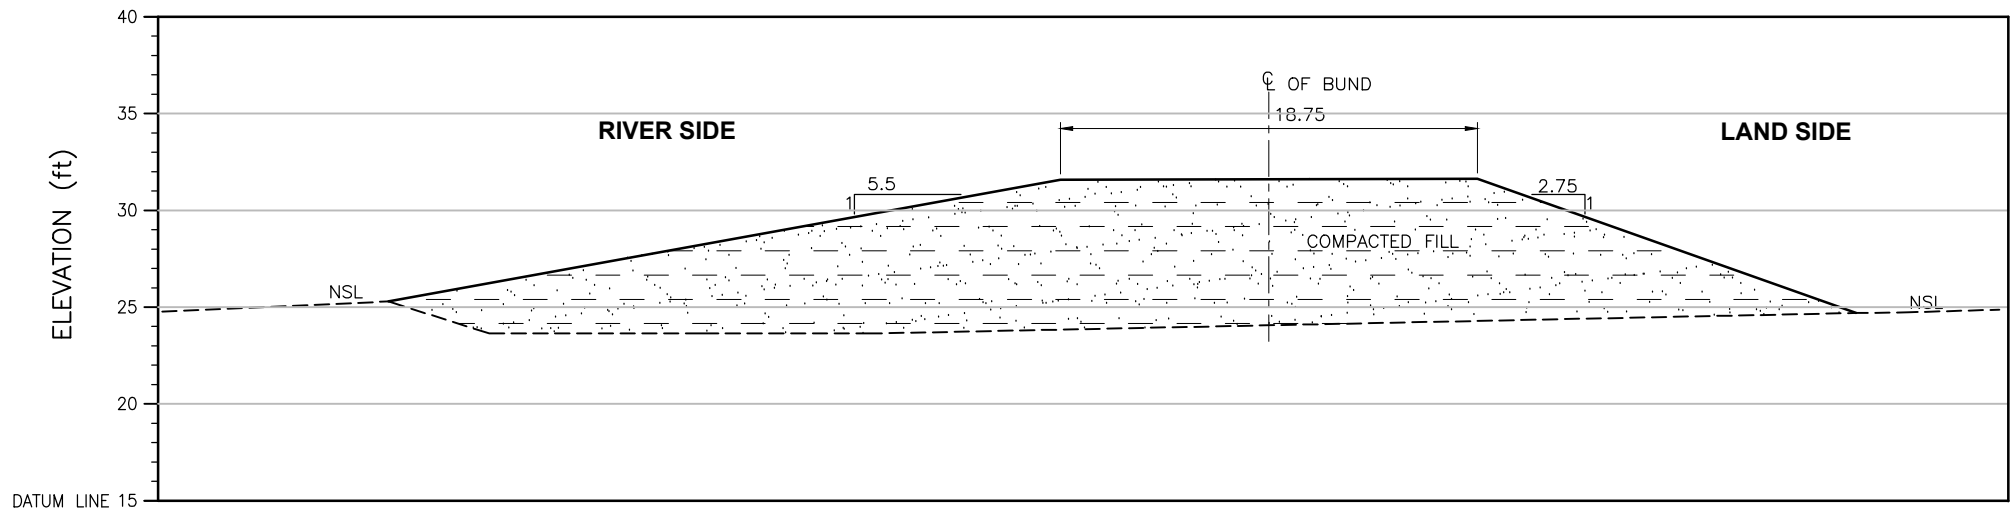

R.L	(ft)	25.30	31.58	31.61	24.70
DISTANCE	(ft)	0.00	34.69	56.21	75.76

CROSS SECTION

Distance(ft)	X	Y
75.76	398392.689	2701032.49
56.21	398386.888	2701033.9
34.69	398380.576	2701037.15
0.00	398370.008	2701036.82

CRS: UTM42N

LEGEND:

STONE PICHING



COMPACTED FILL



SHEET 6

CLIENT:



IRRIGATION DEPARTMENT
GOVERNMENT OF SINDH



SINDH RESILIENCE PROJECT
SINDH IRRIGATION DEPARTMENT

							DRAWN	AA
							CHECKED	
							RECOMMENDED	
REV.	DATE	DESCRIPTION	BY	CKD.	APPR.	APPROVED		

IRRIGATION DEPARTMENT
MS BUND 29 TO 58
MS Bund Mile 58/7

DATE	DWG. NO.	REV. 0
------	----------	-----------