


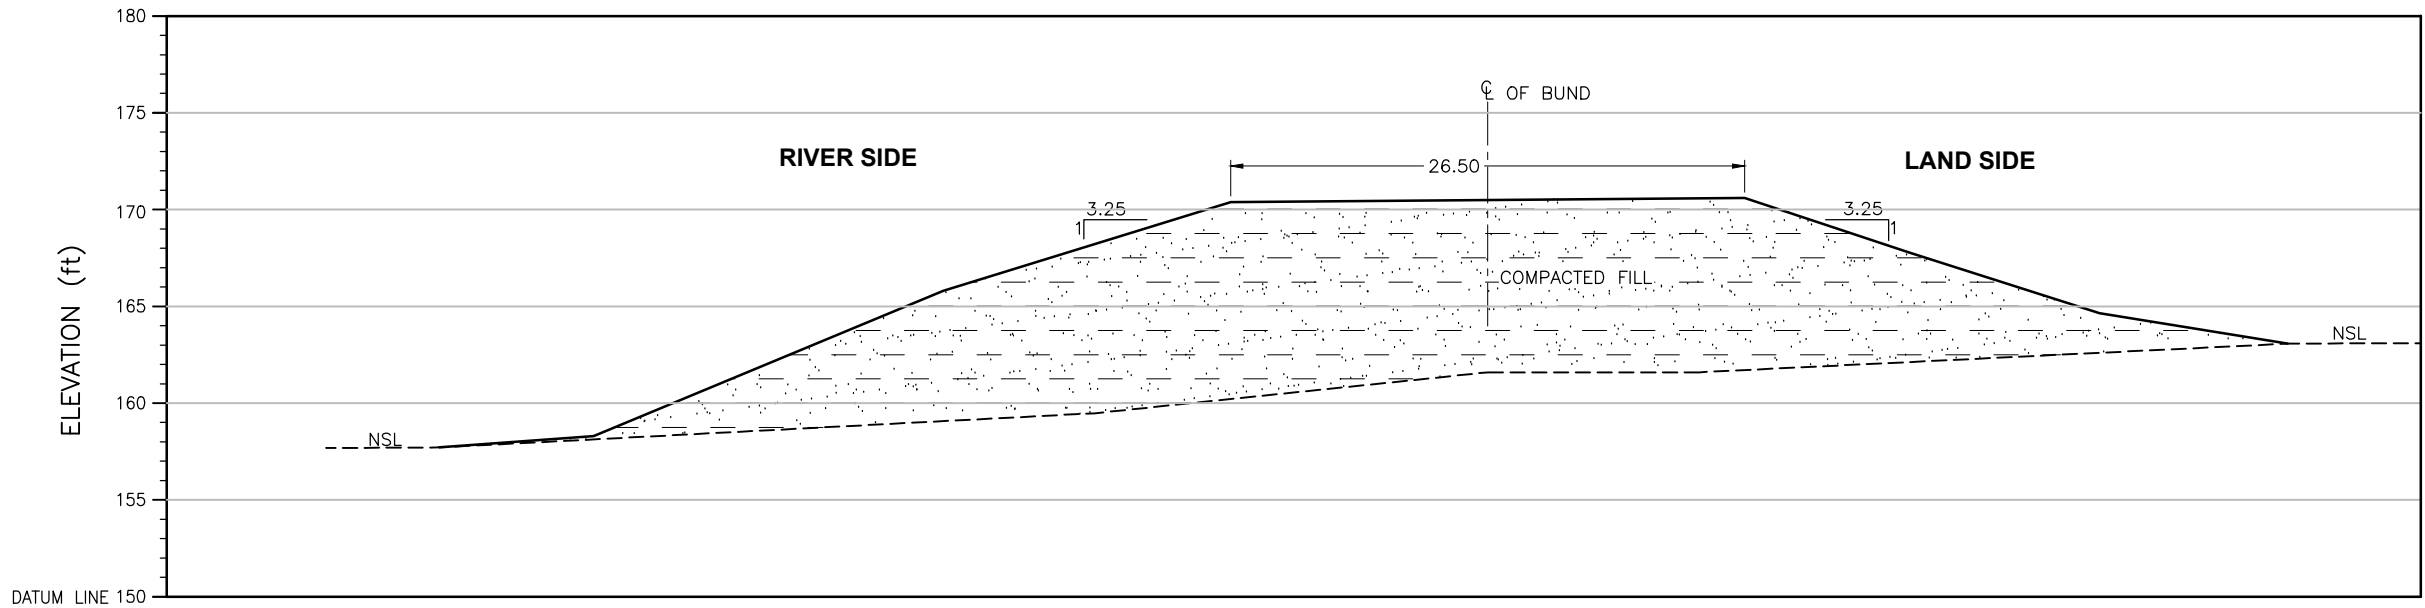

ELEVATION	(ft)	157.72	158.31	165.80	170.38	170.58	167.77	164.64	163.07
DISTANCE	(ft)	0.00	7.96	26.02	40.86	67.38	75.91	85.71	95.42

CROSS SECTION

LEGEND:

STONE PICHING




COMPACTED FILL



Distance(ft)	X	Y
95.42	430427.78	3017020.6
85.71	430427.668	3017023.57
75.91	430427.735	3017026.55
67.38	430427.587	3017029.15
40.86	430428.009	3017037.23
26.02	430428.004	3017041.76
7.96	430427.956	3017047.26
0	430428.013	3017049.69

CRS: UTM42N

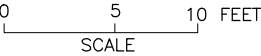

SHEET 1

CLIENT:  IRRIGATION DEPARTMENT GOVERNMENT OF SINDH		 SINDH RESILIENCE PROJECT SINDH IRRIGATION DEPARTMENT						DRAWN	AA	IRRIGATION DEPARTMENT S.M. BUND MILE 0-0 TO 3-2 FIRST DEFENCE LINE S.M Bund 1/5		
								CHECKED				
								RECOMMENDED				
			REV.	DATE	DESCRIPTION	BY	CKD.	APPR.	APPROVED	DATE	DWG. NO.	REV. 0