


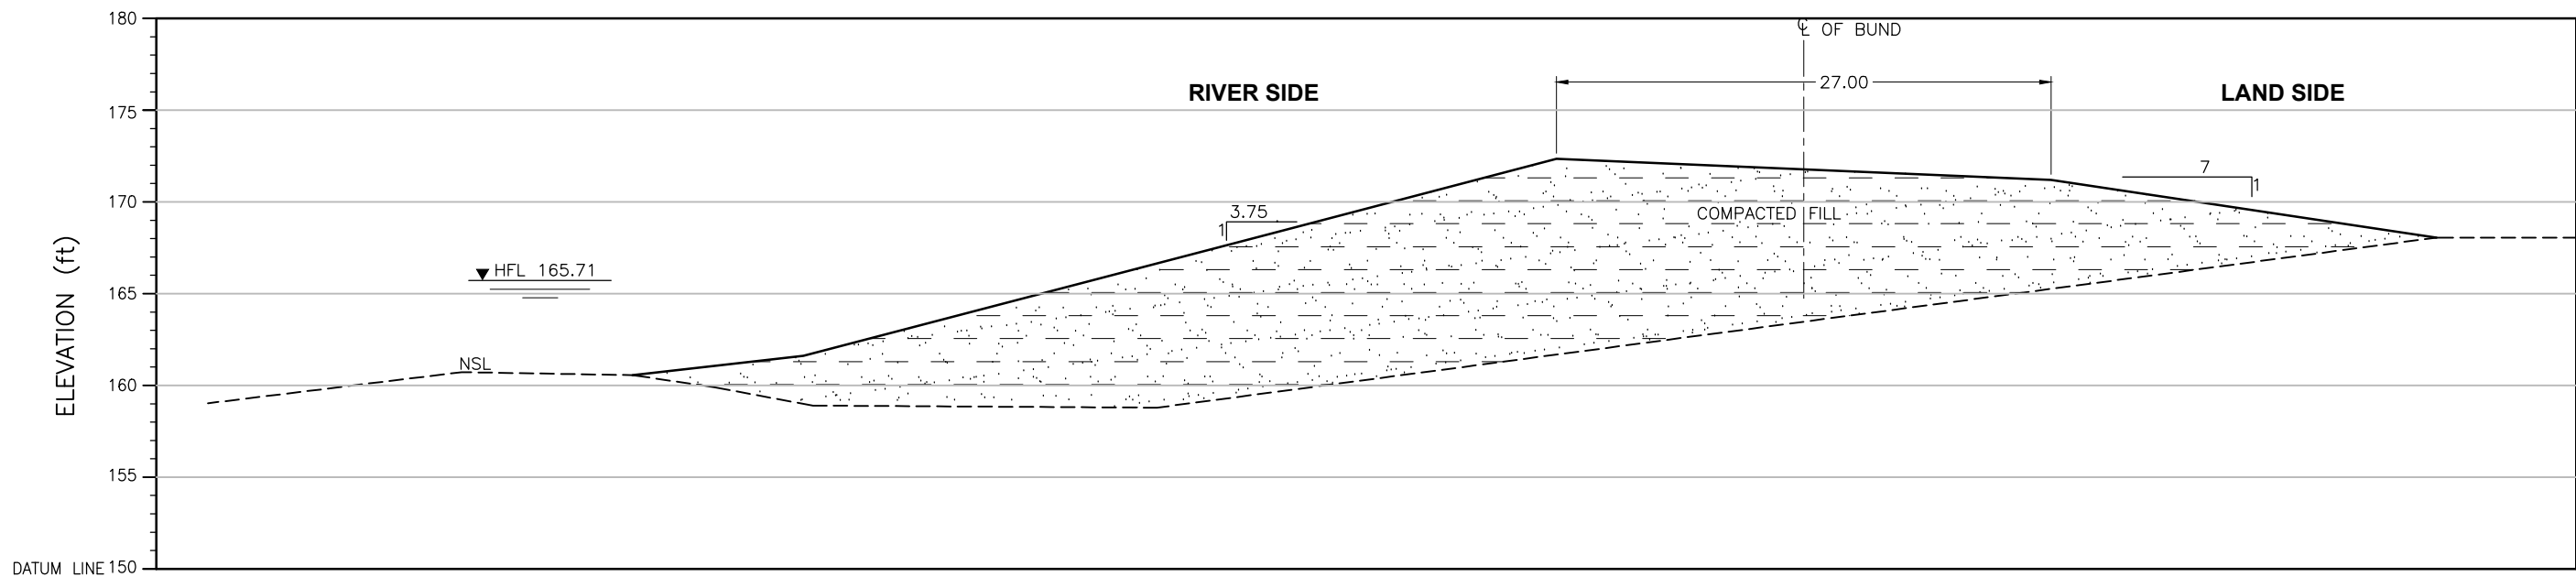

ELEVATION	(ft)	160.51	161.56	168.20	172.28	171.14	167.99
DISTANCE	(ft)	0.00	9.30	34.72	50.31	77.25	98.23

CROSS SECTION

Distance (ft)	X	Y
0.00	434821.31	3017426.98
9.30	434823.12	3017424.80
34.72	434827.91	3017418.71
50.31	434830.66	3017414.83
77.25	434836.46	3017408.95
98.23	434841.72	3017405.07


CRS: UTM42N

LEGEND:

STONE PICHTING



COMPACTED FILL

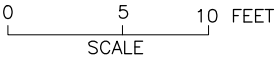

NOTE:
THE HFL HAS BEEN ESTIMATED BASED ON THE SINDH BUND MANUAL
AND IS YET TO BE VALIDATED BY HISTORIC OBSERVATION.

SHEET 1

CLIENT:  IRRIGATION DEPARTMENT GOVERNMENT OF SINDH		 SINDH RESILIENCE PROJECT SINDH IRRIGATION DEPARTMENT						DRAWN	AA	IRRIGATION DEPARTMENT GIRKINO BUND 3/4 GIRKINO BUND MILE 48-4 TO 53-3 FIRST DEFENCE LINE		
								CHECKED				
								RECOMMENDED				
			REV.	DATE	DESCRIPTION	BY	CKD.	APPR.	APPROVED	DATE MARCH, 2023	DWG. NO. SRP/ GIRKINO BUND MILE/CS/01	REV. 0