


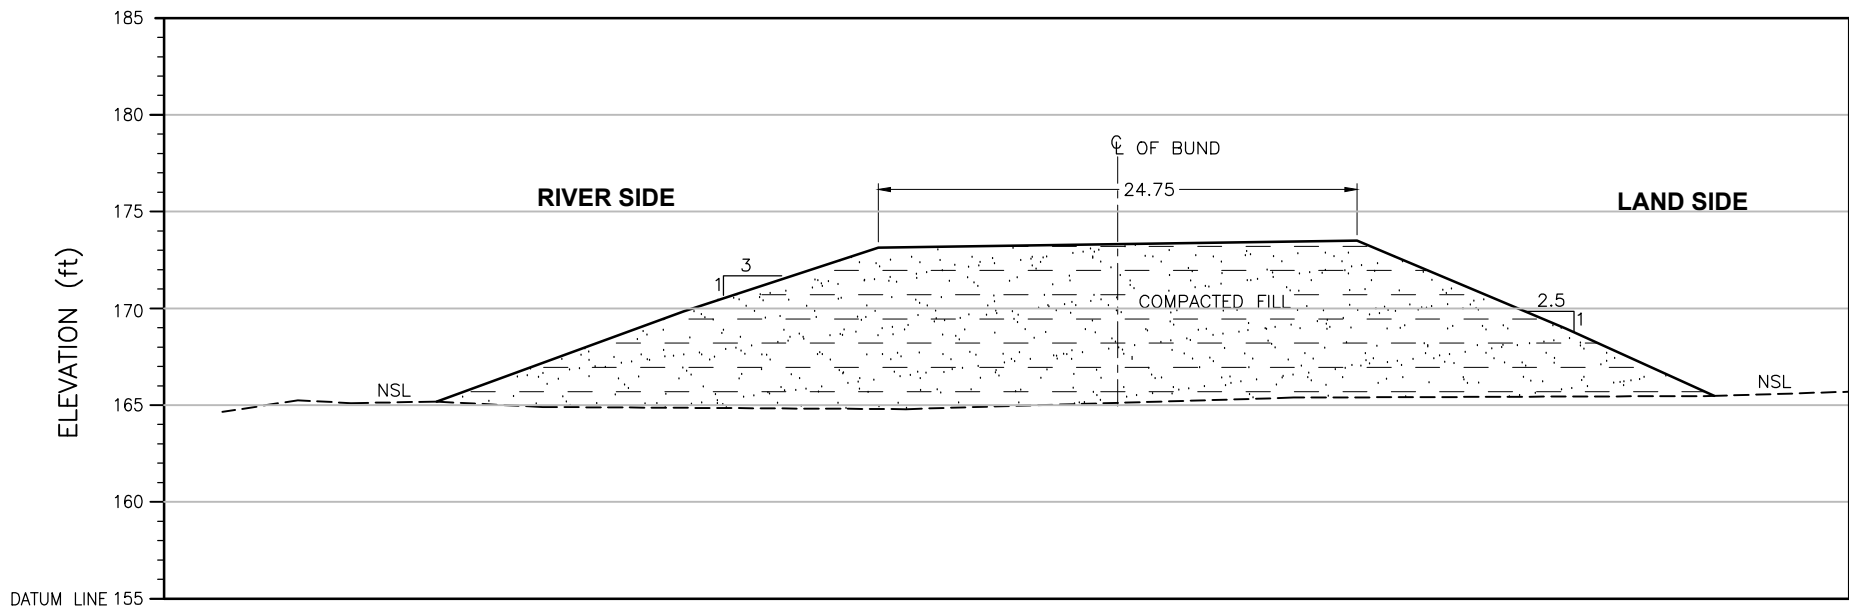

ELEVATION	(ft)	165.19	169.86	173.13	173.49	168.96	165.48
DISTANCE	(ft)	0.00	12.76	22.79	47.50	58.28	65.94

CROSS SECTION

LEGEND:

STONE PICHING



COMPACTED FILL



Distance(ft)	X	Y
65.94	435351.88	3022064.69
58.28	435349.83	3022065.83
47.50	435347.32	3022067.99
22.79	435340.77	3022071.74
12.76	435338.26	3022073.48
0.00	435334.98	3022075.58

CRS: UTM42N



SHEET 2

CLIENT:  IRRIGATION DEPARTMENT GOVERNMENT OF SINDH		 SINDH RESILIENCE PROJECT SINDH IRRIGATION DEPARTMENT						DRAWN	AA	IRRIGATION DEPARTMENT FAIZ NAHAR BUND MILE 43-3 TO 48-4 FIRST DEFENCE LINE Faiz Nahar Bund 5/1		
								CHECKED				
								RECOMMENDED				
			REV.	DATE	DESCRIPTION	BY	CKD.	APPR.	APPROVED	DATE	DWG. NO.	REV. 0