


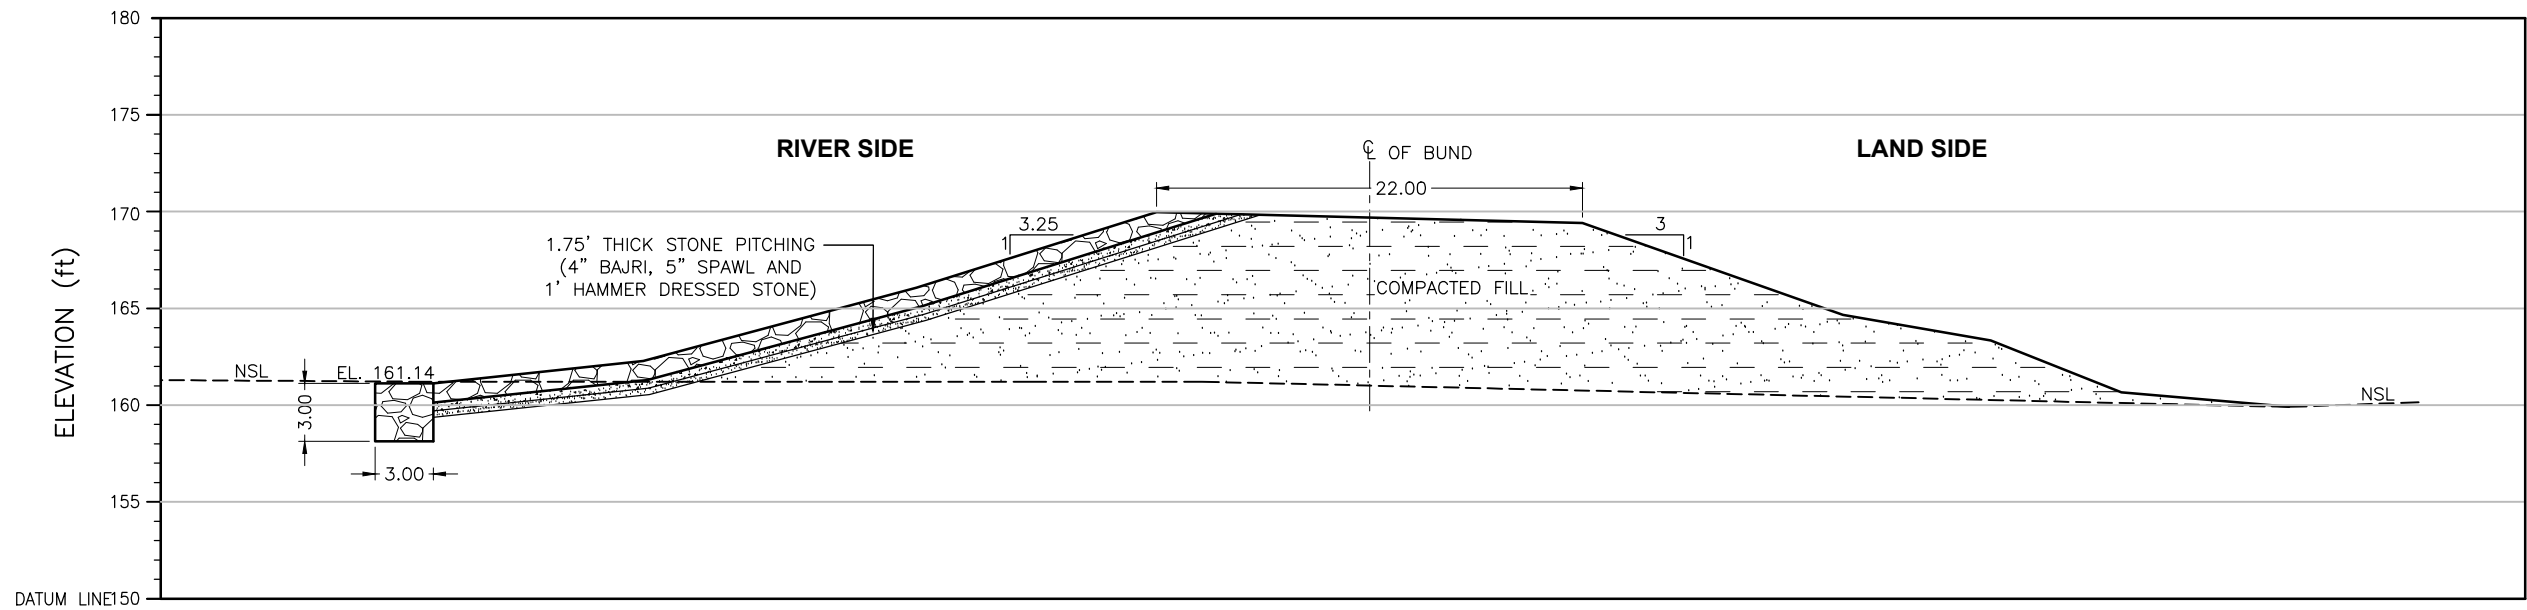

ELEVATION	(ft)	161.14	162.29	166.07	169.97	169.40	164.68	160.53	159.92
DISTANCE	(ft)	0.00	10.84	24.95	37.34	59.32	72.76	80.40	95.80


CROSS SECTION

Distance(ft)	X	Y
95.80	428183.47	3013991.82
87.15	428182.15	3013994.11
80.40	428181.29	3013995.98
72.76	428180.17	3013998.02
59.32	428178.37	3014001.70
37.34	428174.87	3014007.47
24.95	428172.69	3014010.69
10.84	428172.52	3014015.38
0.00	428170.45	3014017.96

LEGEND:

STONE PICHING	
COMPACTED FILL	

CRS: UTM42N

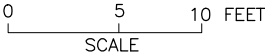

SHEET 2

CLIENT:  IRRIGATION DEPARTMENT GOVERNMENT OF SINDH		 SINDH RESILIENCE PROJECT SINDH IRRIGATION DEPARTMENT						DRAWN	AA	IRRIGATION DEPARTMENT FRONT BUND MILE 0-0 TO 3-7 FIRST DEFENCE LINE Front Bund 1/2		
								CHECKED				
								RECOMMENDED				
			REV.	DATE	DESCRIPTION	BY	CKD.	APPR.	APPROVED	DATE	DWG. NO.	REV. 0