


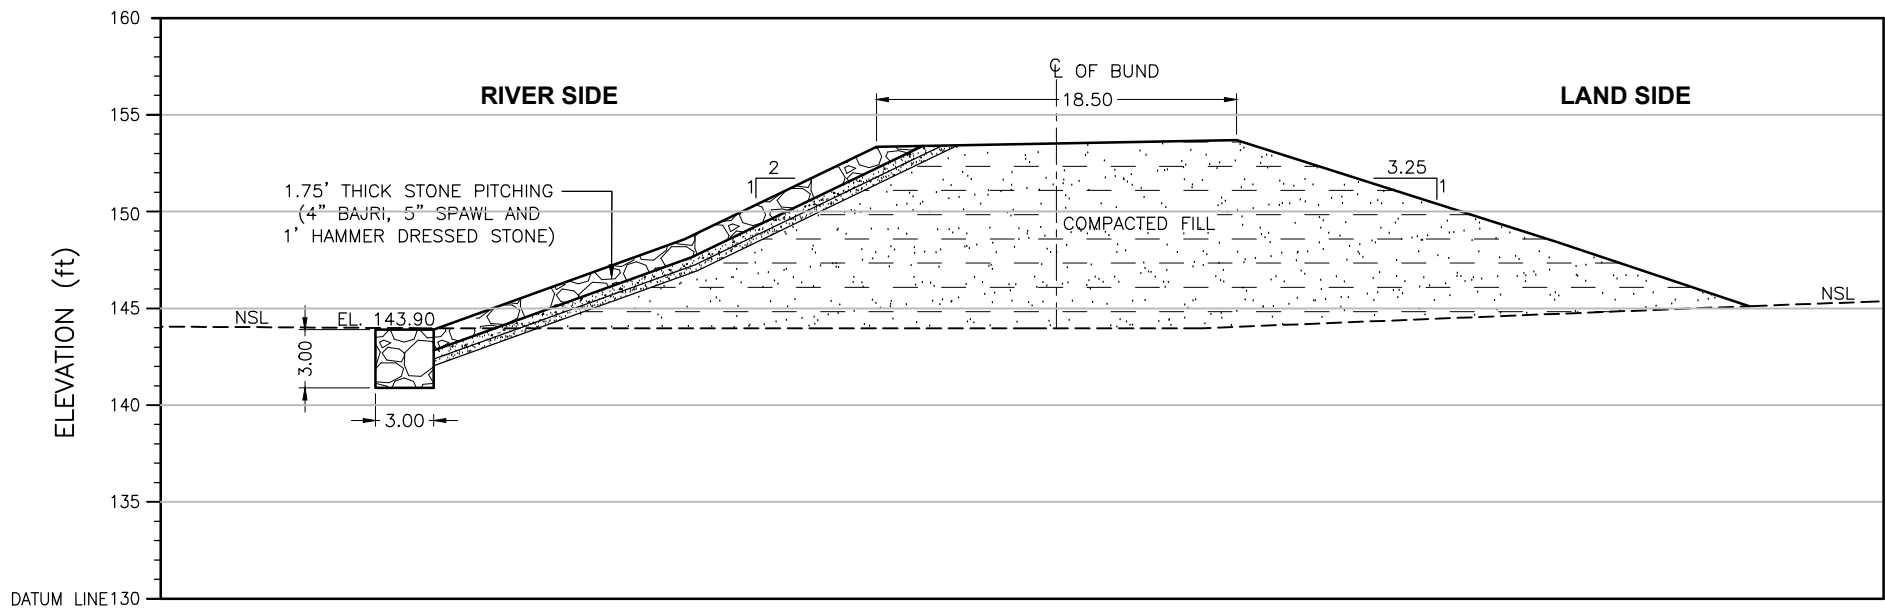

ELEVATION	(ft)	143.90	148.56	153.34	153.69	148.44	145.12
DISTANCE	(ft)	0.00	12.94	22.86	41.45	57.98	67.93


CROSS SECTION

LEGEND:

STONE PICHING	
COMPACTED FILL	

Distance(ft)	X	Y
67.93	411000.114	2987550.14
57.98	410999.046	2987552.98
41.45	410997.126	2987557.64
22.86	410995.49	2987563.12
12.94	410993.917	2987565.72
0.00	410992.304	2987569.32

CRS: UTM42N

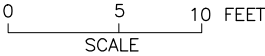

SHEET 2

CLIENT:  IRRIGATION DEPARTMENT GOVERNMENT OF SINDH		 SINDH RESILIENCE PROJECT SINDH IRRIGATION DEPARTMENT						DRAWN	AA	IRRIGATION DEPARTMENT BHAGUDERO LOOP BUND MILE 0-0 TO 1-6 Bhagudero Loop Bund 1/5			
									CHECKED				
									RECOMMENDED				
			REV.	DATE	DESCRIPTION	BY	CKD.	APPR.	APPROVED		DATE	DWG. NO.	REV.