


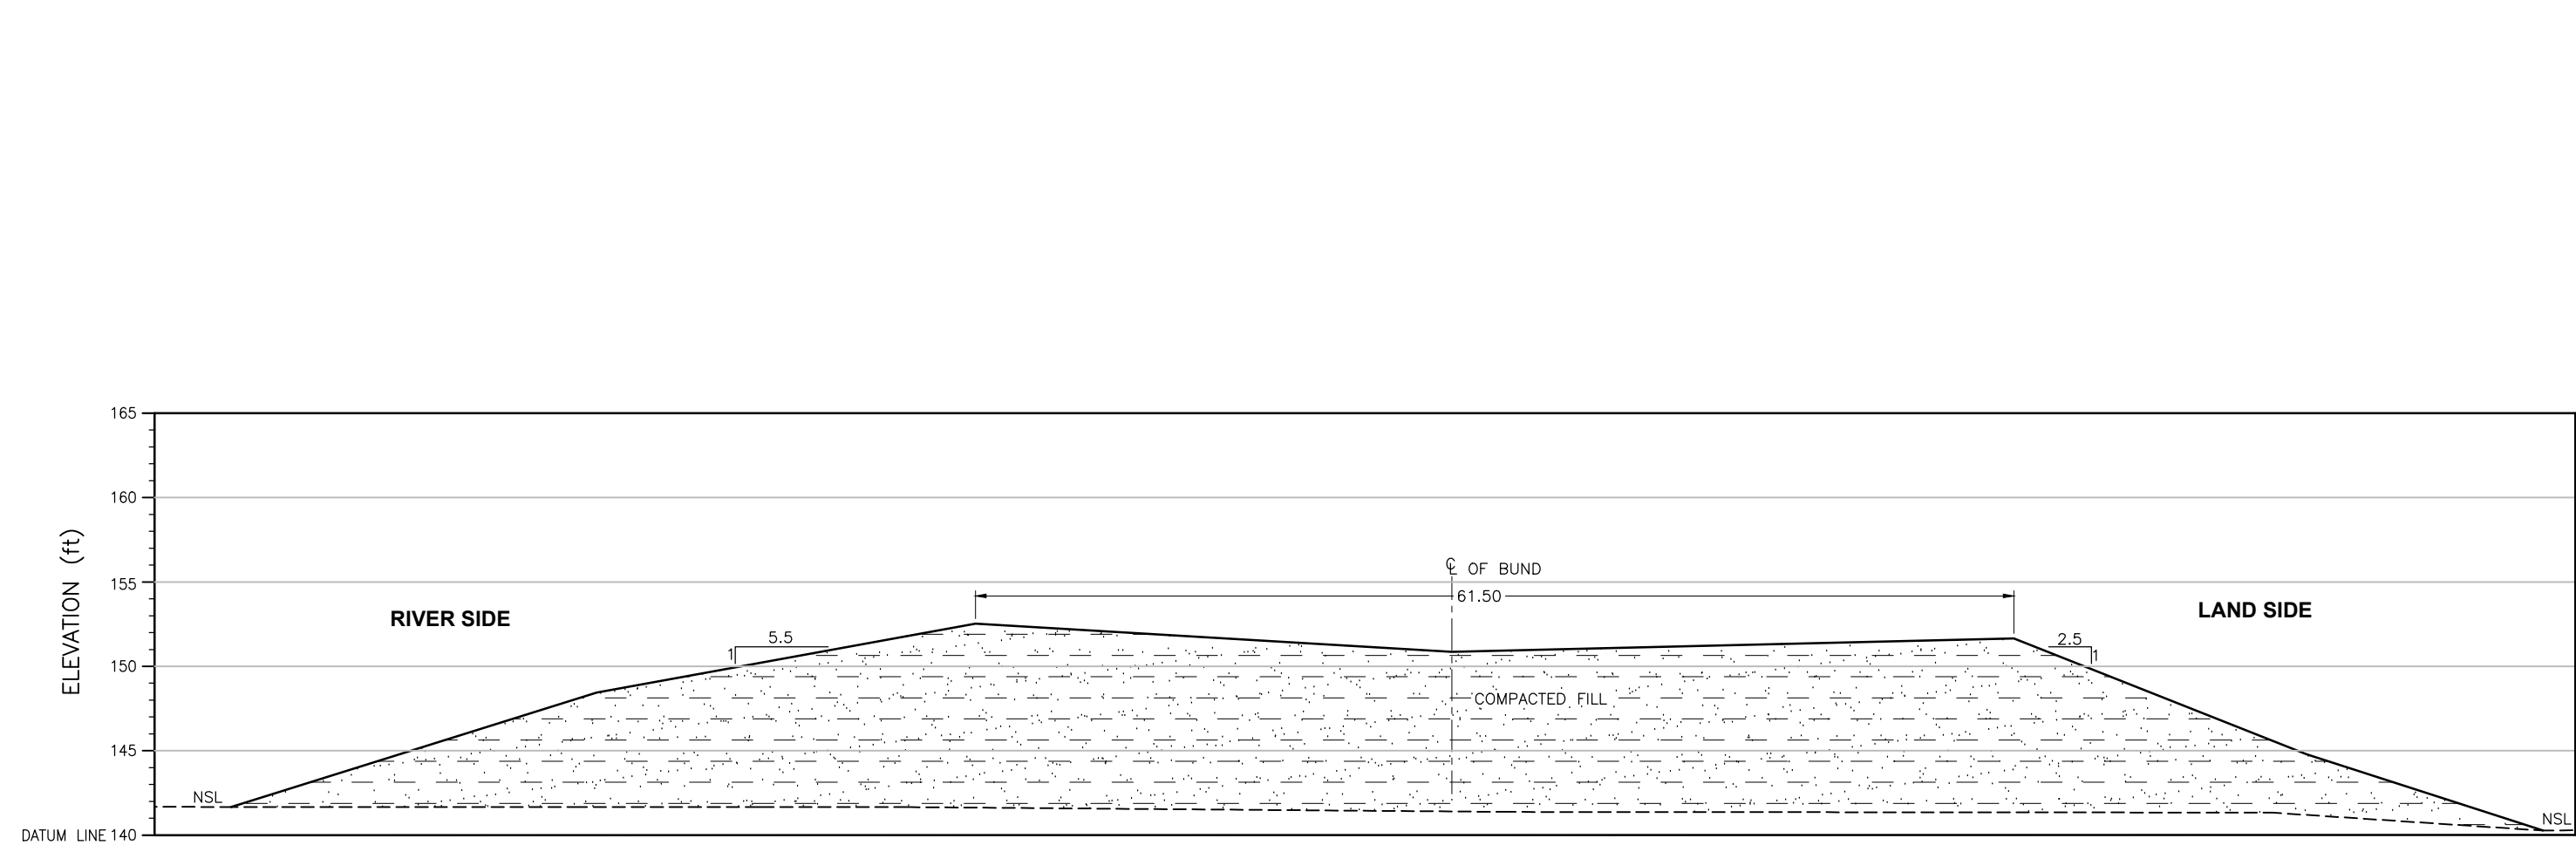

R.L	(ft)	141.66	148.43	152.52	150.84	151.64	144.78	140.27
DISTANCE	(ft)	0.00	21.65	44.08	72.27	105.53	122.86	136.85

CROSS SECTION

Distance(ft)	X	Y
136.85	405482.608	2985294.11
122.86	405479.209	2985296.69
105.53	405474.502	2985299.29
72.27	405467.089	2985306.23
44.08	405460.387	2985311.6
21.65	405455.052	2985315.88
0.00	405450.021	2985320.15

CRS: UTM42N

LEGEND:

STONE PIGHTING



COMPACTED FILL



SHEET 3

CLIENT:  IRRIGATION DEPARTMENT GOVERNMENT OF SINDH		 SINDH RESILIENCE PROJECT SINDH IRRIGATION DEPARTMENT						DRAWN	AA	IRRIGATION DEPARTMENT S.M. BUND MILE 35-4 TO 60-0 FIRST DEFENCE LINE SM Bund 4/0		
								CHECKED				
								RECOMMENDED				
			REV.	DATE	DESCRIPTION	BY	CKD.	APPR.	APPROVED	DATE	DWG. NO.	REV. 0