


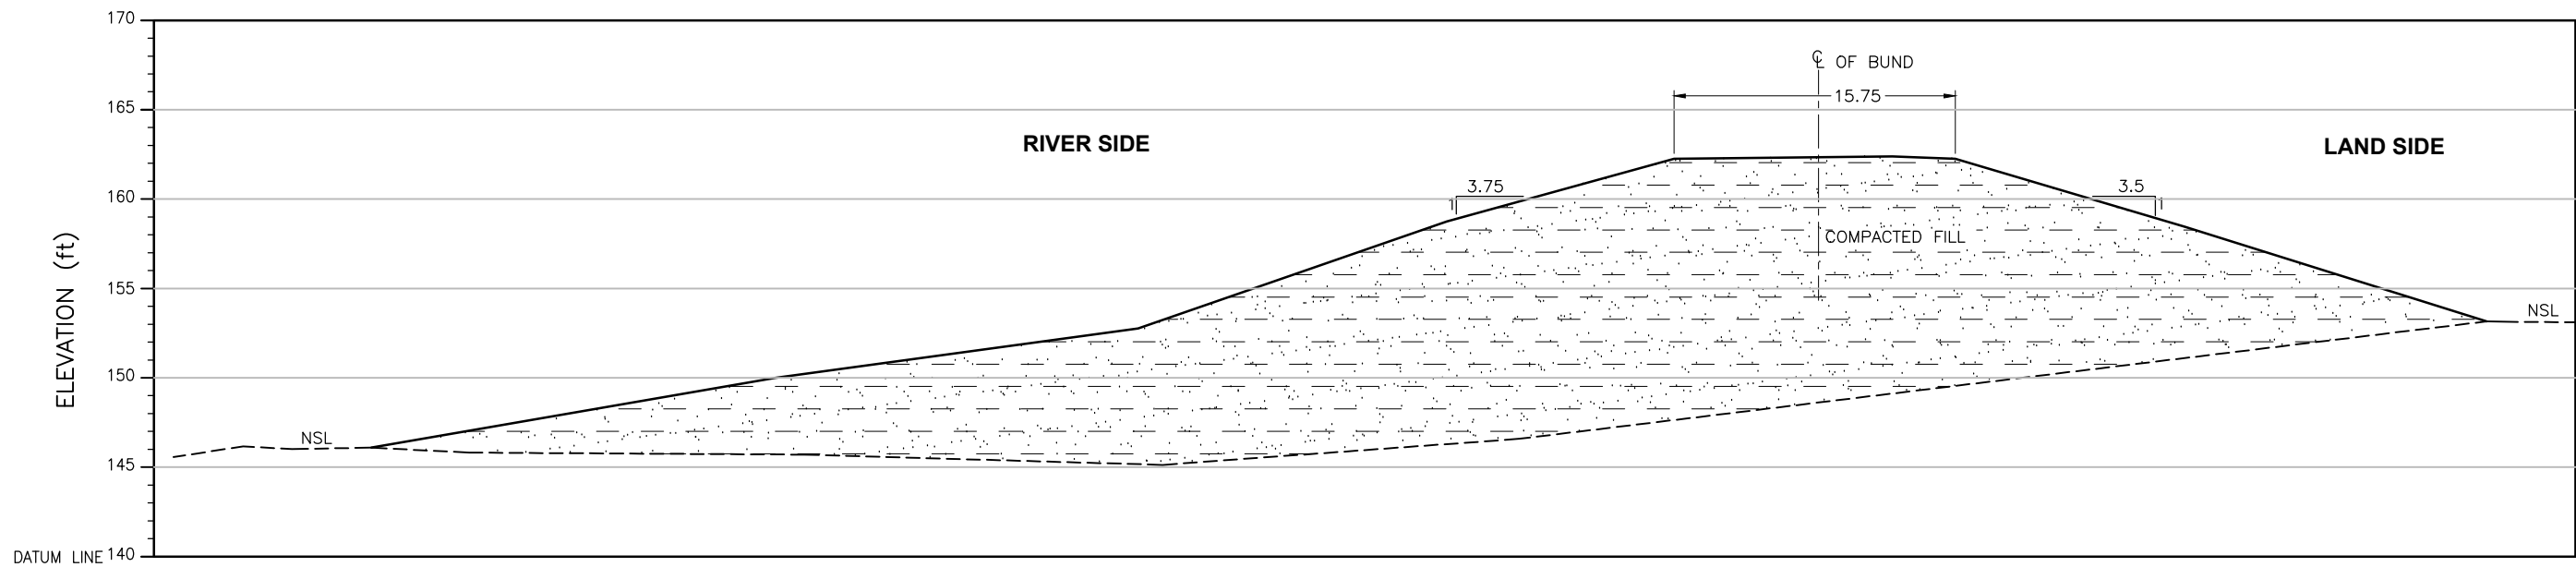

ELEVATION	(ft)	146.10	150.00	152.76	158.73	162.24	162.24	158.43	153.15
DISTANCE	(ft)	0.00	22.60	42.88	60.13	72.84	88.63	101.40	118.27

CROSS SECTION

Distance(ft)	X	Y
118.27	415663.751	2996502.49
101.40	415659.093	2996504.67
88.57	415655.583	2996506.41
85.05	415654.621	2996506.89
72.84	415651.163	2996508.26
60.13	415647.734	2996510.12
42.88	415642.898	2996512.19
22.60	415637.224	2996514.68
0	415630.68	2996516.83


CRS: UTM42N

LEGEND:

STONE PITCHING



COMPACTED FILL

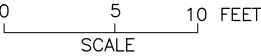

SHEET 1

CLIENT:



IRRIGATION DEPARTMENT
GOVERNMENT OF SINDH



SINDH RESILIENCE PROJECT
SINDH IRRIGATION DEPARTMENT

							DRAWN	AA
							CHECKED	
							RECOMMENDED	
REV.	DATE	DESCRIPTION	BY	CKD.	APPR.	APPROVED		

IRRIGATION DEPARTMENT
S.M. BUND MILE 30-0 TO 33-4 FIRST DEFENCE LINE
S.M Bund 1/0

DATE	DWG. NO.	REV. 0
------	----------	-----------