


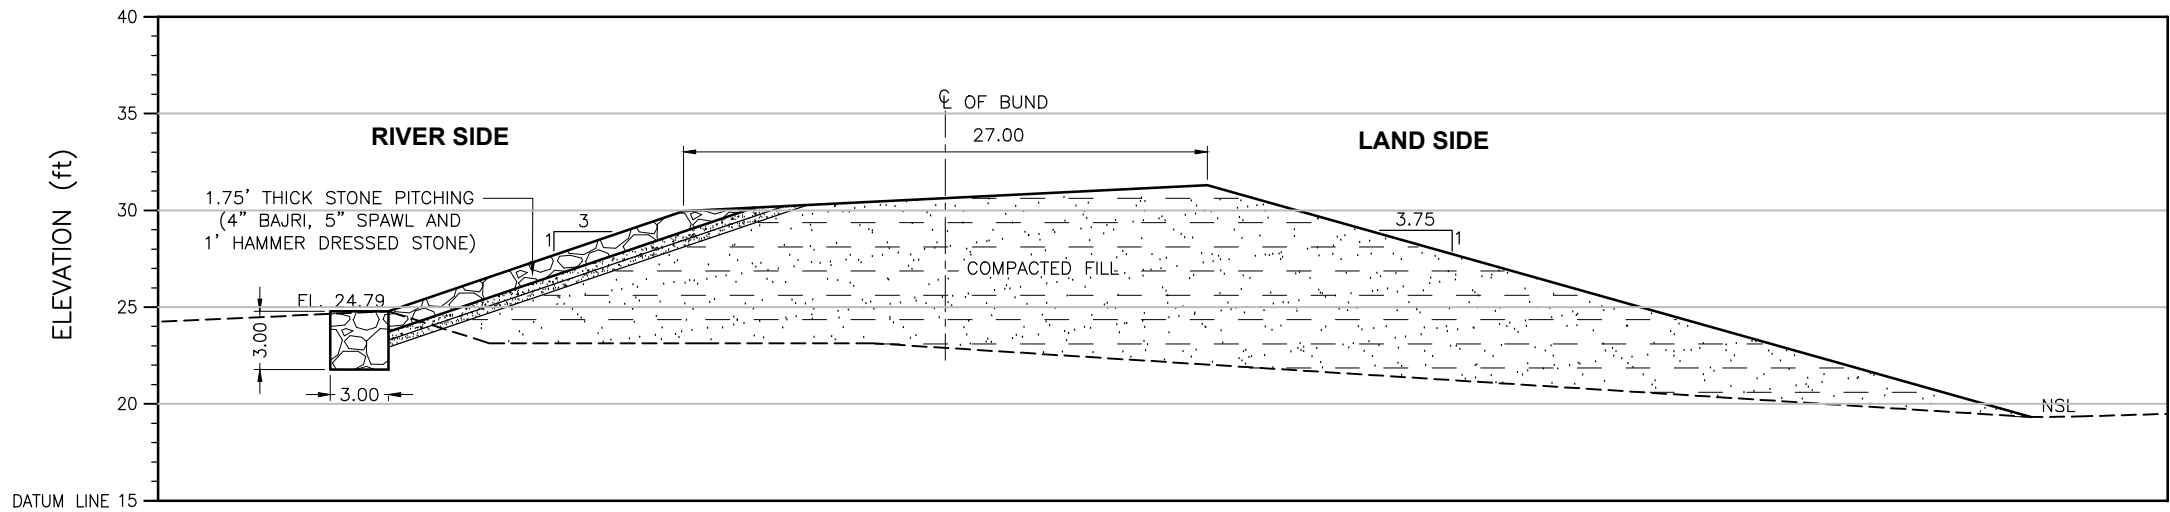

R.L	(ft)	24.79	29.95	31.30	19.34
DISTANCE	(ft)	0.00	15.22	42.27	84.77

CROSS SECTION

Distance(ft)	X	Y
84.77	398410.008	2704630.16
42.27	398398.339	2704636.18
15.22	398390.296	2704638.01
0.00	398385.841	2704639.31

CRS: UTM42N

LEGEND:

STONE PICHTING



COMPACTED FILL



SHEET 5

CLIENT:



IRRIGATION DEPARTMENT
GOVERNMENT OF SINDH



SINDH RESILIENCE PROJECT
SINDH IRRIGATION DEPARTMENT

							DRAWN	AA
							CHECKED	
							RECOMMENDED	
REV.	DATE	DESCRIPTION	BY	CKD.	APPR.	APPROVED		

IRRIGATION DEPARTMENT
MS BUND 29 TO 58
MS Bund Mile 52/2

DATE	DWG. NO.	REV. 0
------	----------	-----------