


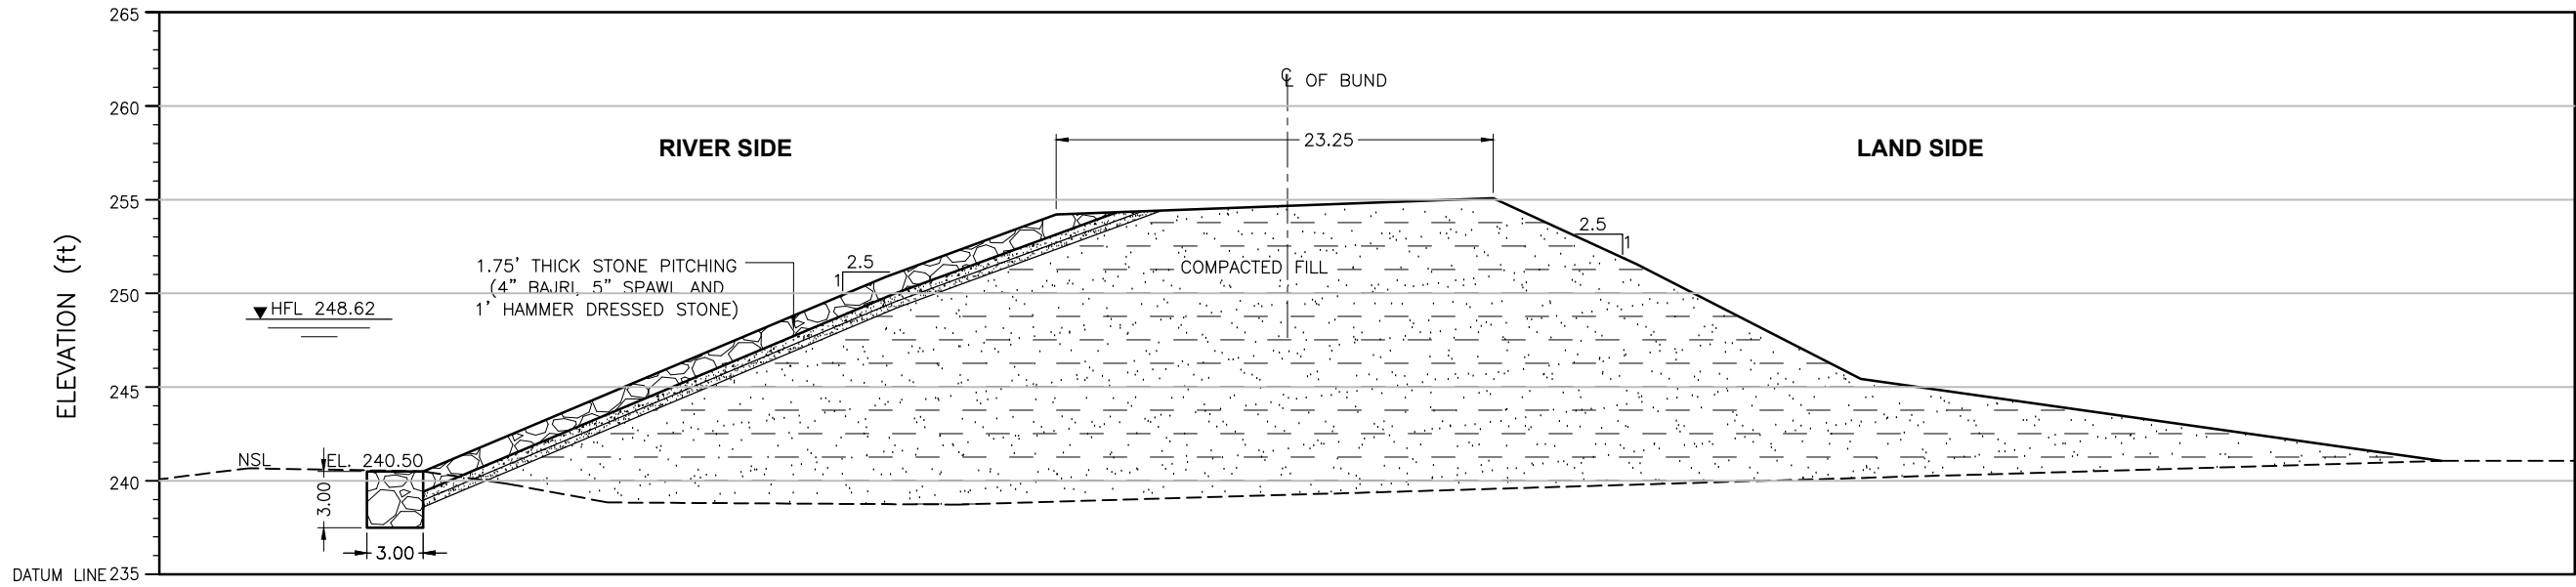

ELEVATION	(ft)	240.50	250.85	254.19	255.05	251.54	245.42	241.05
DISTANCE	(ft)	0.00	24.64	33.74	57.03	64.68	76.64	107.56


CROSS SECTION

Distance(ft)	X	Y
107.56	566591.58	3126101.04
76.64	566582.41	3126103.21
64.68	566578.90	3126104.21
57.03	566576.58	3126104.52
33.74	566569.87	3126107.19
24.64	566567.11	3126107.56
0.00	566559.67	3126108.54


CRS: UTM42N

LEGEND:

STONE PICHTING

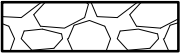

COMPACTED FILL

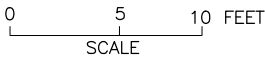

NOTE:
THE HFL HAS BEEN ESTIMATED BASED ON THE SINDH BUND MANUAL
AND IS YET TO BE VALIDATED BY HISTORIC OBSERVATION.

SHEET 3

CLIENT:  IRRIGATION DEPARTMENT GOVERNMENT OF SINDH		 SINDH RESILIENCE PROJECT SINDH IRRIGATION DEPARTMENT						DRAWN	AA	IRRIGATION DEPARTMENT DILWARO BUND MILE 0-0 TO 7-0 FIRST DEFENCE LINE LINE Dilwaro Bund 6/7			
									CHECKED				
									RECOMMENDED				
			REV.	DATE	DESCRIPTION	BY	CKD.	APPR.	APPROVED		DATE	DWG. NO.	REV.
								MARCH, 2023	SRP/Dilwaro Bund Mile 0-0 To 7-0/CS/03	0			