


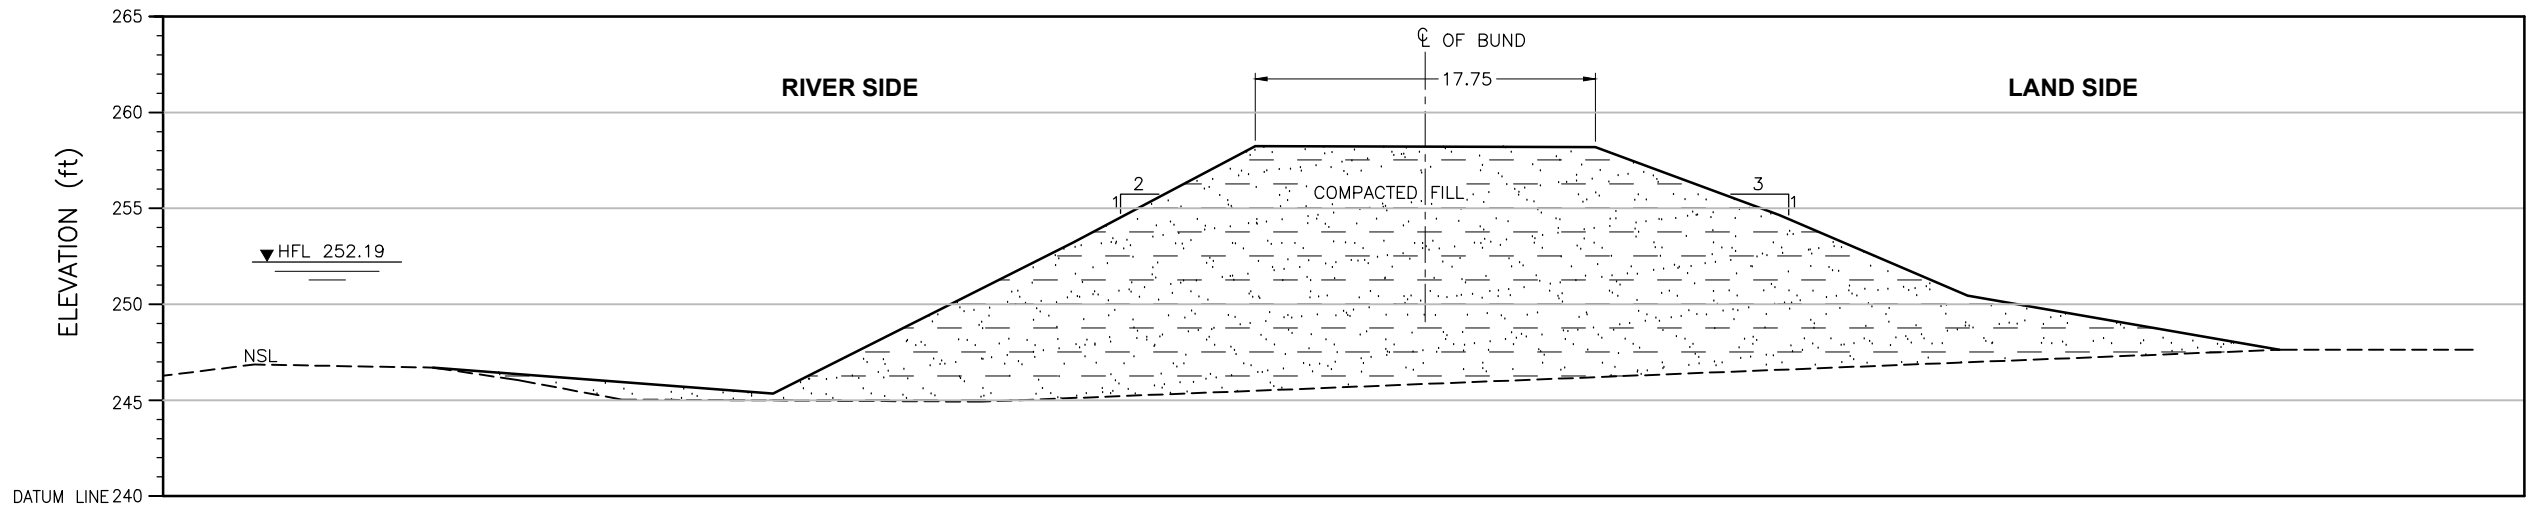

ELEVATION	(ft)	246.69	245.33	253.20	258.21	258.17	254.63	250.43	247.61
DISTANCE	(ft)	0.00	17.69	33.32	42.80	60.53	70.09	79.91	96.14

CROSS SECTION

Distance(ft)	X	Y
96.14	567633.26	3129842.73
79.91	567630.29	3129846.70
70.09	567628.47	3129849.08
60.53	567626.16	3129850.93
42.80	567622.47	3129854.88
33.32	567620.18	3129856.77
17.69	567616.85	3129860.27
0.00	567614.15	3129864.94


CRS: UTM42N

LEGEND:

STONE PICTING



COMPACTED FILL

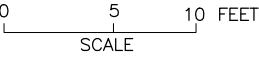

NOTE:
THE HFL HAS BEEN ESTIMATED BASED ON THE SINDH BUND MANUAL
AND IS YET TO BE VALIDATED BY HISTORIC OBSERVATION.

SHEET 2

CLIENT:  IRRIGATION DEPARTMENT GOVERNMENT OF SINDH		 SINDH RESILIENCE PROJECT SINDH IRRIGATION DEPARTMENT							DRAWN	AA	IRRIGATION DEPARTMENT DILWARO BUND MILE 0-0 TO 7-0 FIRST DEFENCE LINE LINE Dilwaro Bund 4/2				
										CHECKED					
											RECOMMENDED				
			REV.	DATE	DESCRIPTION	BY	CKD.	APPR.	APPROVED		DATE	DWG. NO.	REV.		
										MARCH, 2023	SRP/Dilwaro Bund Mile 0-0 To 7-0/CS/02	0			