


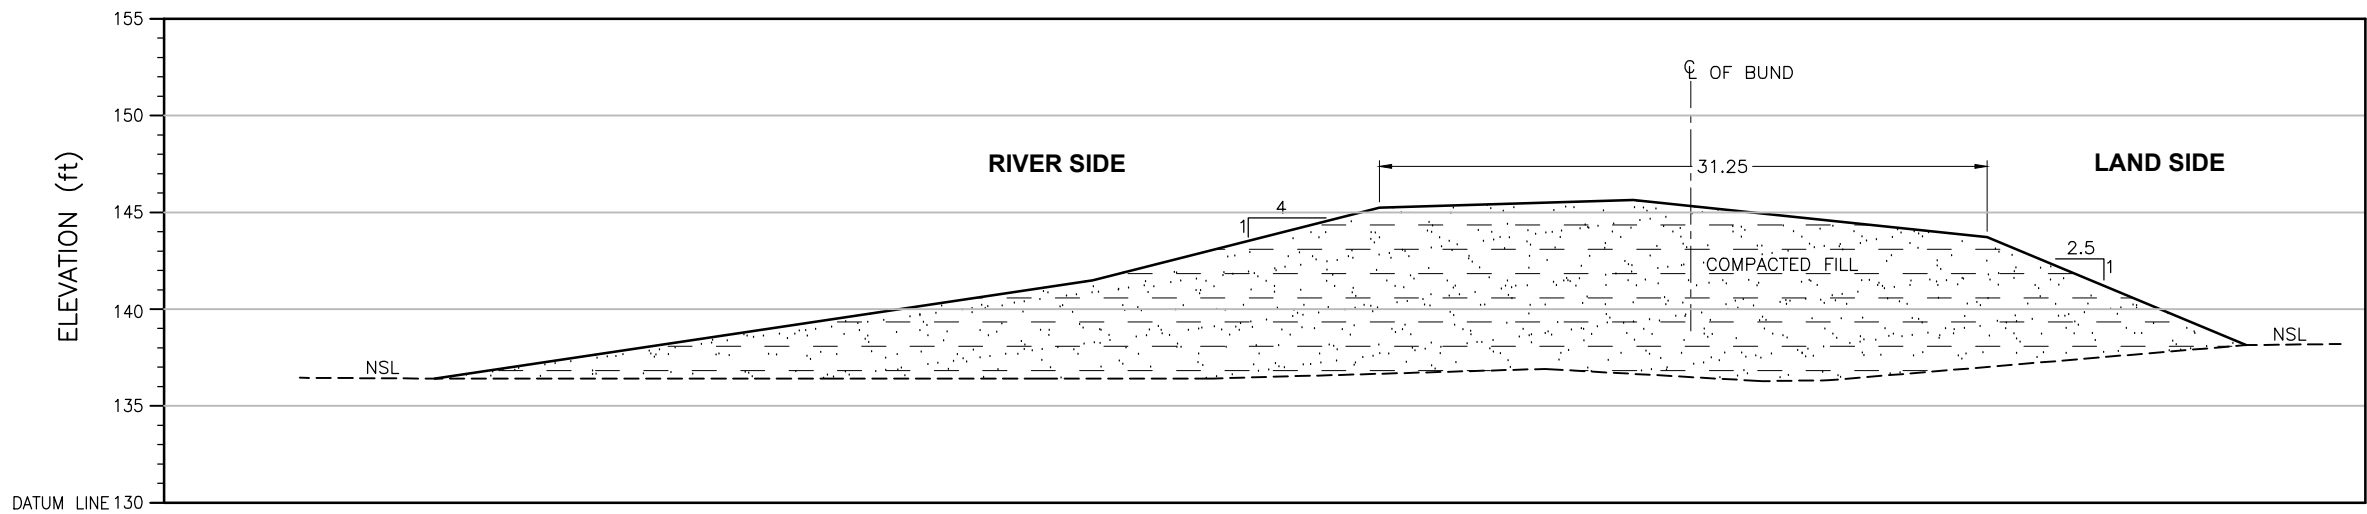

R.L	(ft)	136.42	141.48	145.23	145.63	143.71	138.14
DISTANCE	(ft)	0.00	33.98	48.77	61.88	80.14	93.50

CROSS SECTION

Distance(ft)	X	Y
93.50	398071.199	2971317.25
80.14	398071.131	2971321.33
61.88	398070.951	2971326.92
48.77	398070.407	2971330.87
33.98	398071.076	2971335.56
0.00	398068.692	2971345.64

CRS: UTM42N

LEGEND:

STONE PICHING



COMPACTED FILL



CLIENT:  IRRIGATION DEPARTMENT GOVERNMENT OF SINDH		 SINDH RESILIENCE PROJECT SINDH IRRIGATION DEPARTMENT							DRAWN	AA	IRRIGATION DEPARTMENT S.M. BUND MILE 35-4 TO 60-0 FIRST DEFENCE LINE SM Bund 15/4		
									CHECKED				
									RECOMMENDED				
			REV.	DATE	DESCRIPTION	BY	CKD.	APPR.	APPROVED		DATE	DWG. NO.	REV. 0