


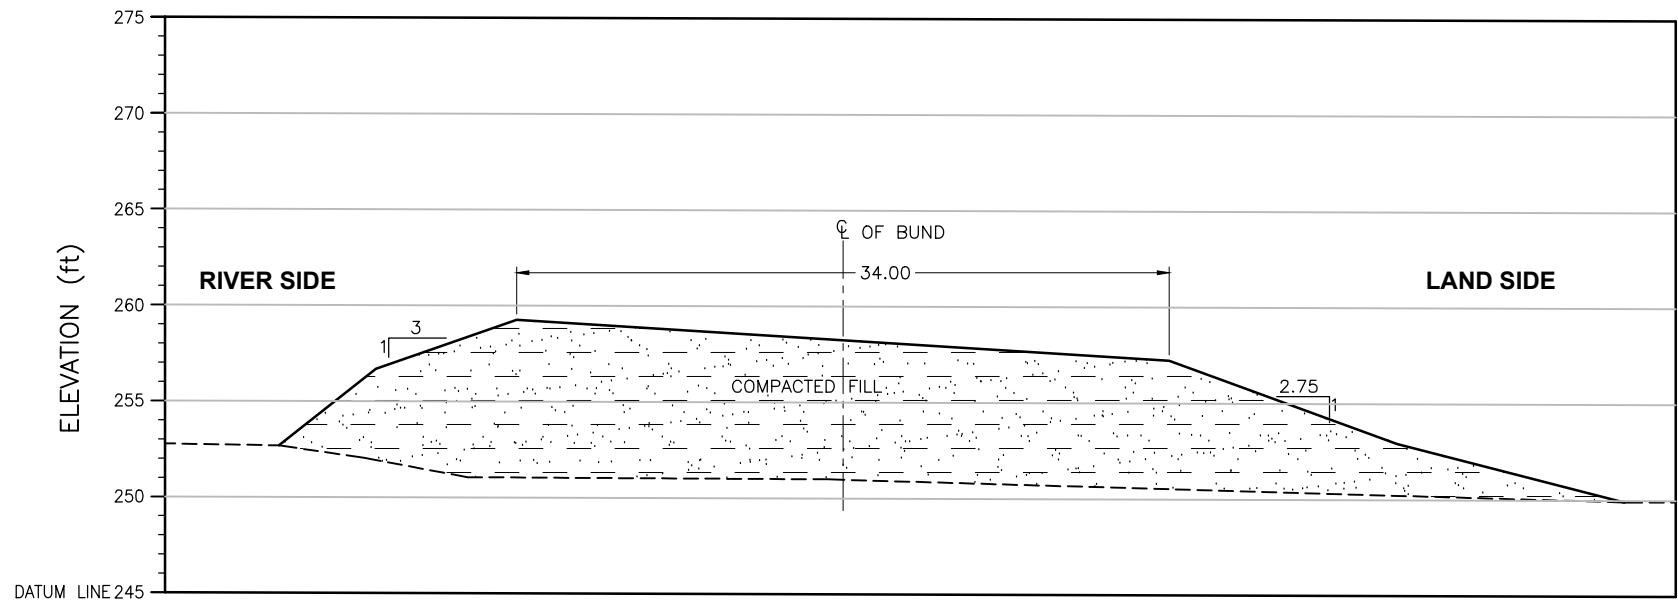

ELEVATION	(ft)	252.66	256.66	259.19		257.06	252.73	249.69
DISTANCE	(ft)	0.00	5.05	12.38		46.36	58.22	70.06

CROSS SECTION

LEGEND:

STONE PICTING




COMPACTED FILL



Distance(ft)	X	Y
70.06	573131.30	3133622.71
58.22	573134.35	3133620.77
46.36	573137.43	3133618.88
12.38	573146.10	3133613.19
5.05	573148.12	3133612.23
0.00	573149.43	3133611.41

CRS: UTM42N

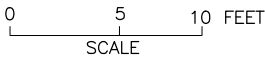

NOTE:
THE HFL HAS BEEN ESTIMATED BASED ON THE SINDH BUND MANUAL
AND IS YET TO BE VALIDATED BY HISTORIC OBSERVATION.

CLIENT:  IRRIGATION DEPARTMENT GOVERNMENT OF SINDH		 SINDH RESILIENCE PROJECT SINDH IRRIGATION DEPARTMENT						DRAWN	AA	IRRIGATION DEPARTMENT MACHKA BUND 0-0 TO 3-0 FIRST DEFENCE LINE Machka Bund 2/6			
									CHECKED				
									RECOMMENDED				
			REV.	DATE	DESCRIPTION	BY	CKD.	APPR.	APPROVED		DATE	DWG. NO.	REV.
										MARCH, 2023	SRP/Machka Bund 0-0 To 3-0/CS/01	0	