


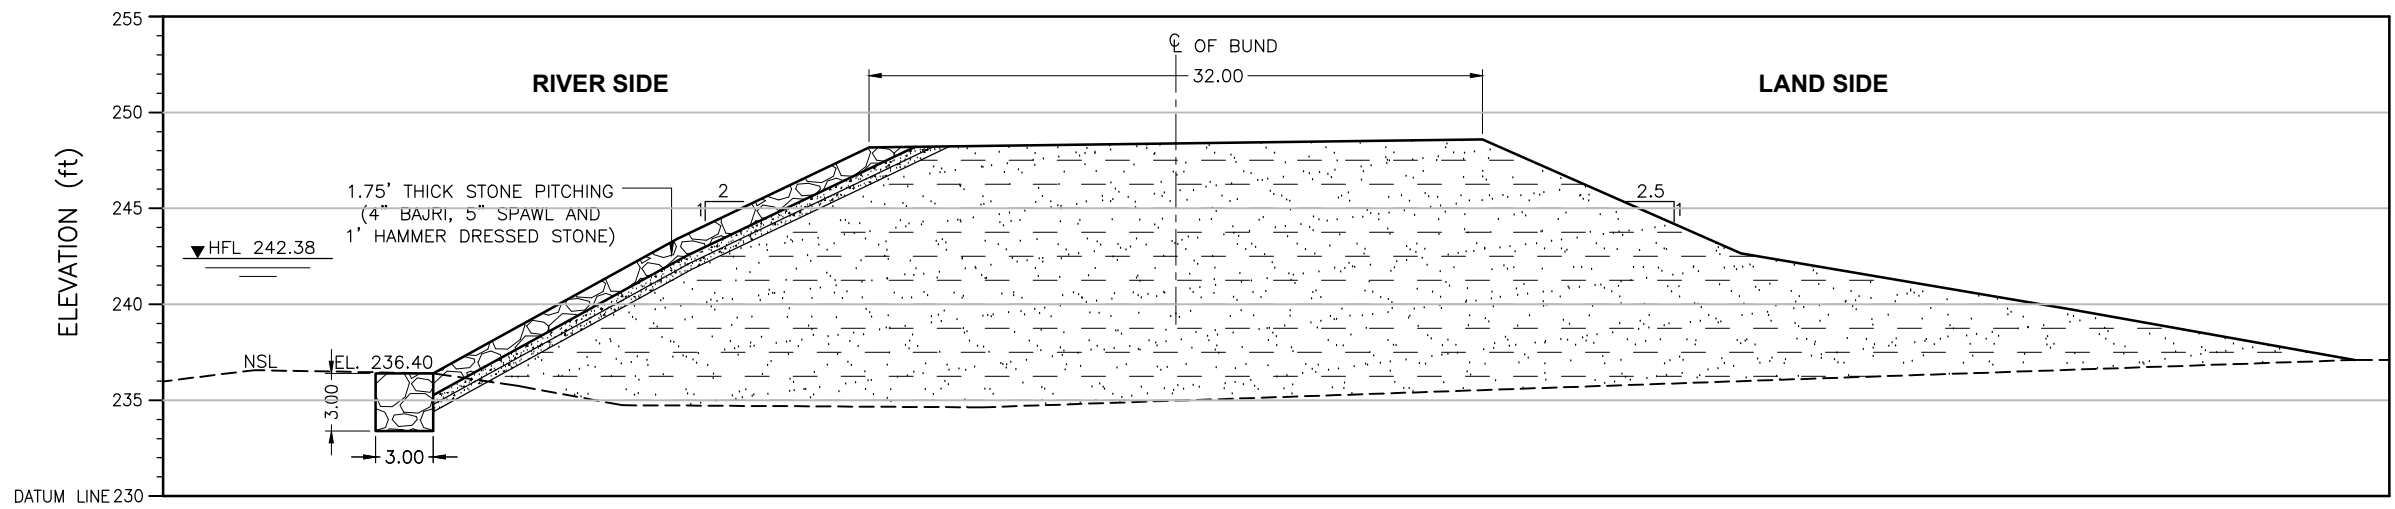

ELEVATION	(ft)	236.40	243.39	248.17	248.59	242.65	239.71	237.10
DISTANCE	(ft)	0.00	12.69	22.70	54.64	68.11	85.38	100.06

CROSS SECTION

Distance(ft)	X	Y
100.06	543612.92	3128303.43
85.38	543616.60	3128300.82
68.11	543621.41	3128298.66
54.64	543625.20	3128297.03
22.70	543633.57	3128292.03
12.69	543636.33	3128290.73
0.00	543639.75	3128288.92


CRS: UTM42N

LEGEND:

STONE PICHTING



COMPACTED FILL

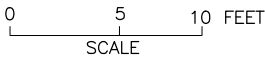

NOTE:
THE HFL HAS BEEN ESTIMATED BASED ON THE SINDH BUND MANUAL
AND IS YET TO BE VALIDATED BY HISTORIC OBSERVATION.

SHEET 6

CLIENT:  IRRIGATION DEPARTMENT GOVERNMENT OF SINDH		 SINDH RESILIENCE PROJECT SINDH IRRIGATION DEPARTMENT						DRAWN	AA	IRRIGATION DEPARTMENT K.K BUND MILE 0-0 TO 14-3 FIRST DEFENCE LINE K.K. Bund 14/3			
									CHECKED				
									RECOMMENDED				
			REV.	DATE	DESCRIPTION	BY	CKD.	APPR.	APPROVED		DATE	DWG. NO.	REV.
								MARCH, 2023	SRP/K.K Bund Mile 0-0 To 14-3/CS/06	0			