


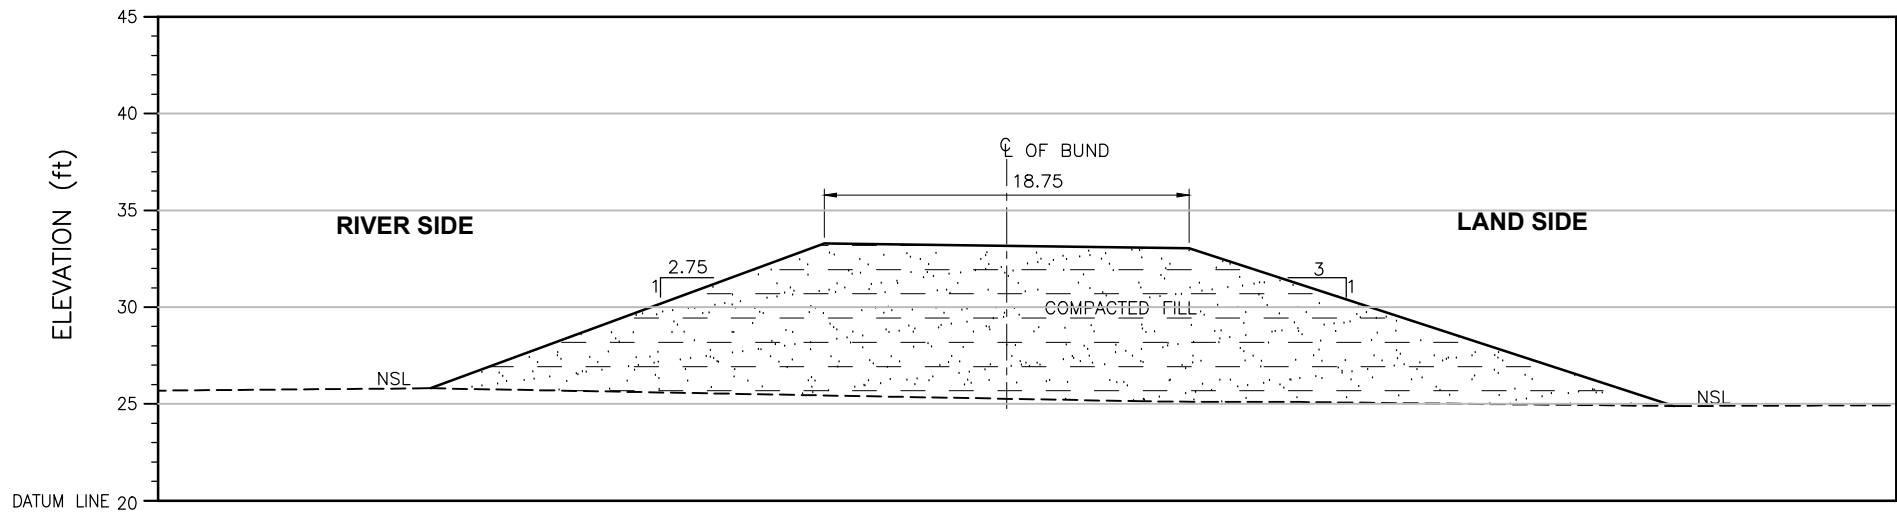

R.L	(ft)	25.82	33.29	33.03	24.90
DISTANCE	(ft)	0.00	20.32	39.14	64.17

CROSS SECTION

Distance(ft)	X	Y
64.17	400283.42	2708517.68
39.14	400276.156	2708520.22
20.32	400270.678	2708522.27
0.00	400265.691	2708525.95

CRS: UTM42N

LEGEND:

STONE PICHING



COMPACTED FILL



SHEET 4

CLIENT:



IRRIGATION DEPARTMENT
GOVERNMENT OF SINDH



SINDH RESILIENCE PROJECT
SINDH IRRIGATION DEPARTMENT

REV.	DATE	DESCRIPTION	BY	CKD.	APPR.	APPROVED

DRAWN
CHECKED
RECOMMENDED

AA

IRRIGATION DEPARTMENT
MS BUND 29 TO 58
Ms Bund Mile 49/3

DATE

DWG. NO.

REV.

0