


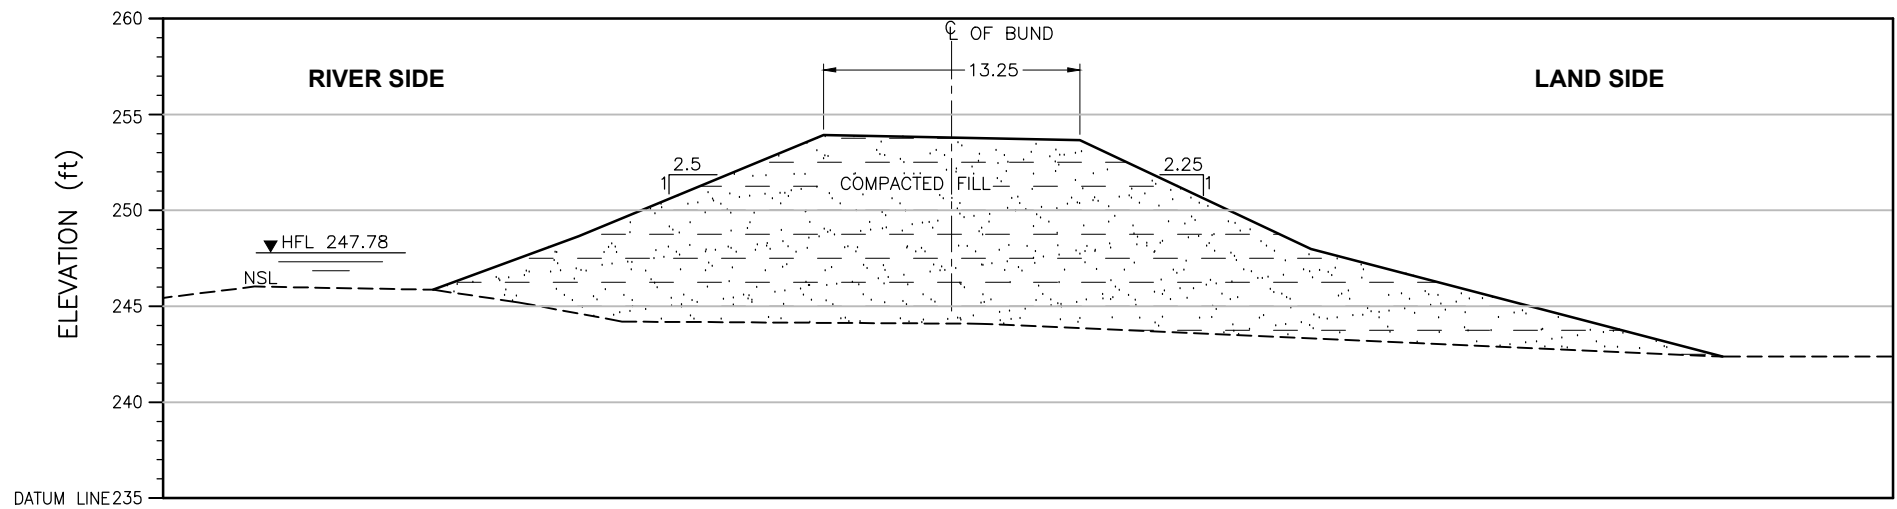

ELEVATION (ft)	245.86	248.64	253.91	253.65	247.98	242.38
DISTANCE (ft)	0.00	7.57	20.32	33.66	45.70	67.13

CROSS SECTION

Distance(ft)	X	Y
67.13	553702.23	3134018.08
45.70	553708.45	3134016.08
33.66	553711.67	3134013.88
20.32	553715.61	3134012.77
7.57	553719.55	3134012.62
0.00	553721.74	3134011.88


CRS: UTM42N

LEGEND:

STONE PICHING



COMPACTED FILL

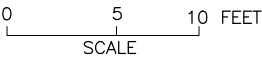

NOTE:
THE HFL HAS BEEN ESTIMATED BASED ON THE SINDH BUND MANUAL
AND IS YET TO BE VALIDATED BY HISTORIC OBSERVATION.

SHEET 3

CLIENT:  IRRIGATION DEPARTMENT GOVERNMENT OF SINDH		 SINDH RESILIENCE PROJECT SINDH IRRIGATION DEPARTMENT							DRAWN	AA	IRRIGATION DEPARTMENT K.K BUND MILE 0-0 TO 14-3 FIRST DEFENCE LINE K.K. Bund 6/4			
										CHECKED				
										RECOMMENDED				
			REV.	DATE	DESCRIPTION	BY	CKD.	APPR.	APPROVED		DATE	DWG. NO.	REV.	
								MARCH, 2023	SRP/K.K Bund Mile 0-0 To 14-3/CS/03	0				