


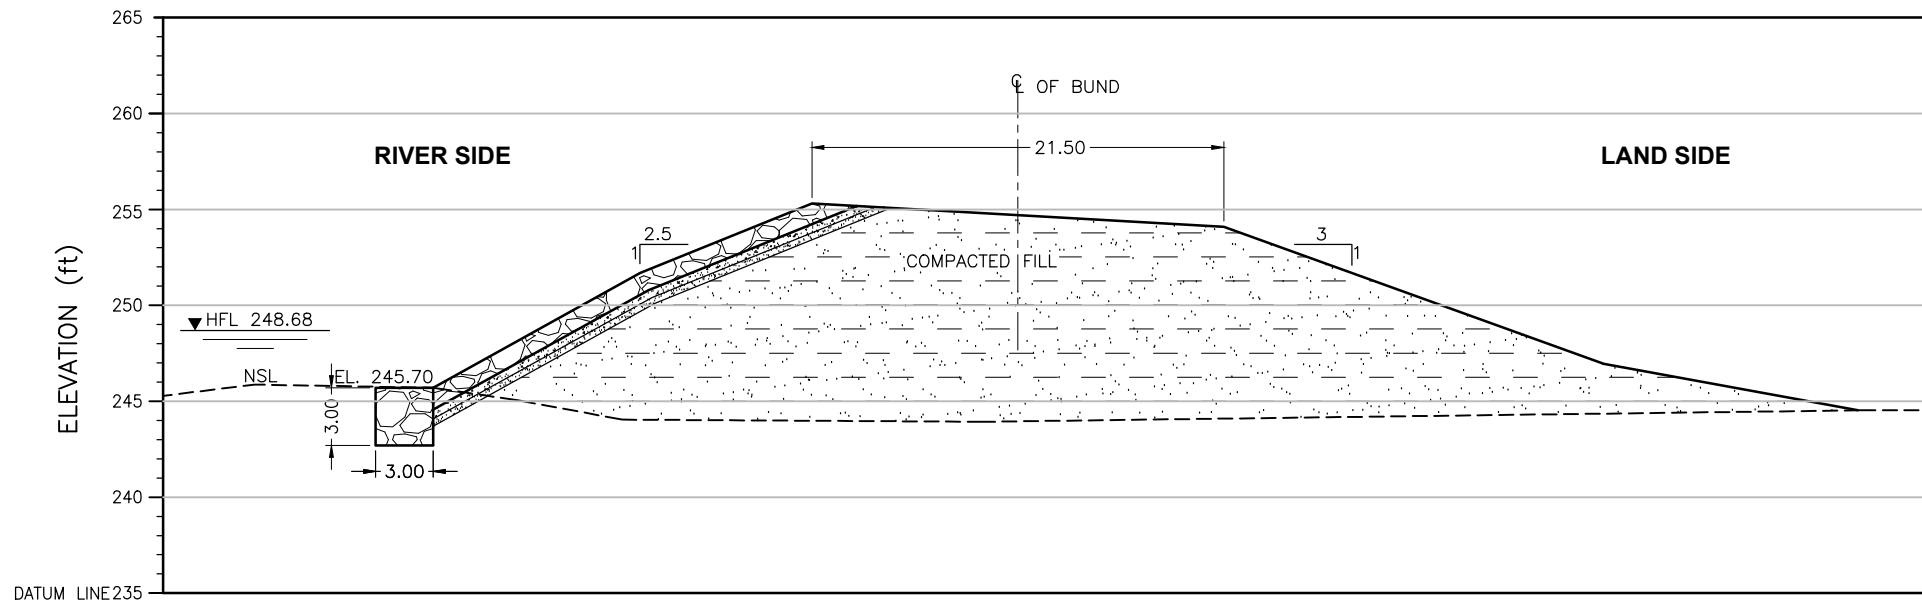

ELEVATION (ft)	245.70	251.68	255.29	254.08	246.94	244.52
DISTANCE (ft)	0.00	10.78	19.72	41.17	60.94	74.19


CROSS SECTION

Distance(ft)	X	Y
74.19	555361.15	3139213.10
60.94	555364.66	3139211.04
41.17	555370.18	3139208.62
19.72	555376.21	3139206.09
10.78	555378.86	3139205.35
0.00	555381.84	3139203.97


CRS: UTM42N

LEGEND:

STONE PICHING

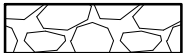

COMPACTED FILL

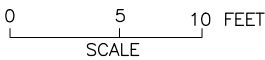

NOTE:
THE HFL HAS BEEN ESTIMATED BASED ON THE SINDH BUND MANUAL
AND IS YET TO BE VALIDATED BY HISTORIC OBSERVATION.

SHEET 2

CLIENT:  IRRIGATION DEPARTMENT GOVERNMENT OF SINDH		 SINDH RESILIENCE PROJECT SINDH IRRIGATION DEPARTMENT							DRAWN	AA	IRRIGATION DEPARTMENT K.K BUND MILE 0-0 TO 14-3 FIRST DEFENCE LINE K.K. Bund 3/0			
										CHECKED				
										RECOMMENDED				
			REV.	DATE	DESCRIPTION	BY	CKD.	APPR.	APPROVED		DATE	DWG. NO.	REV.	
								MARCH, 2023	SRP/K.K Bund Mile 0-0 To 14-3/CS/02	0				