


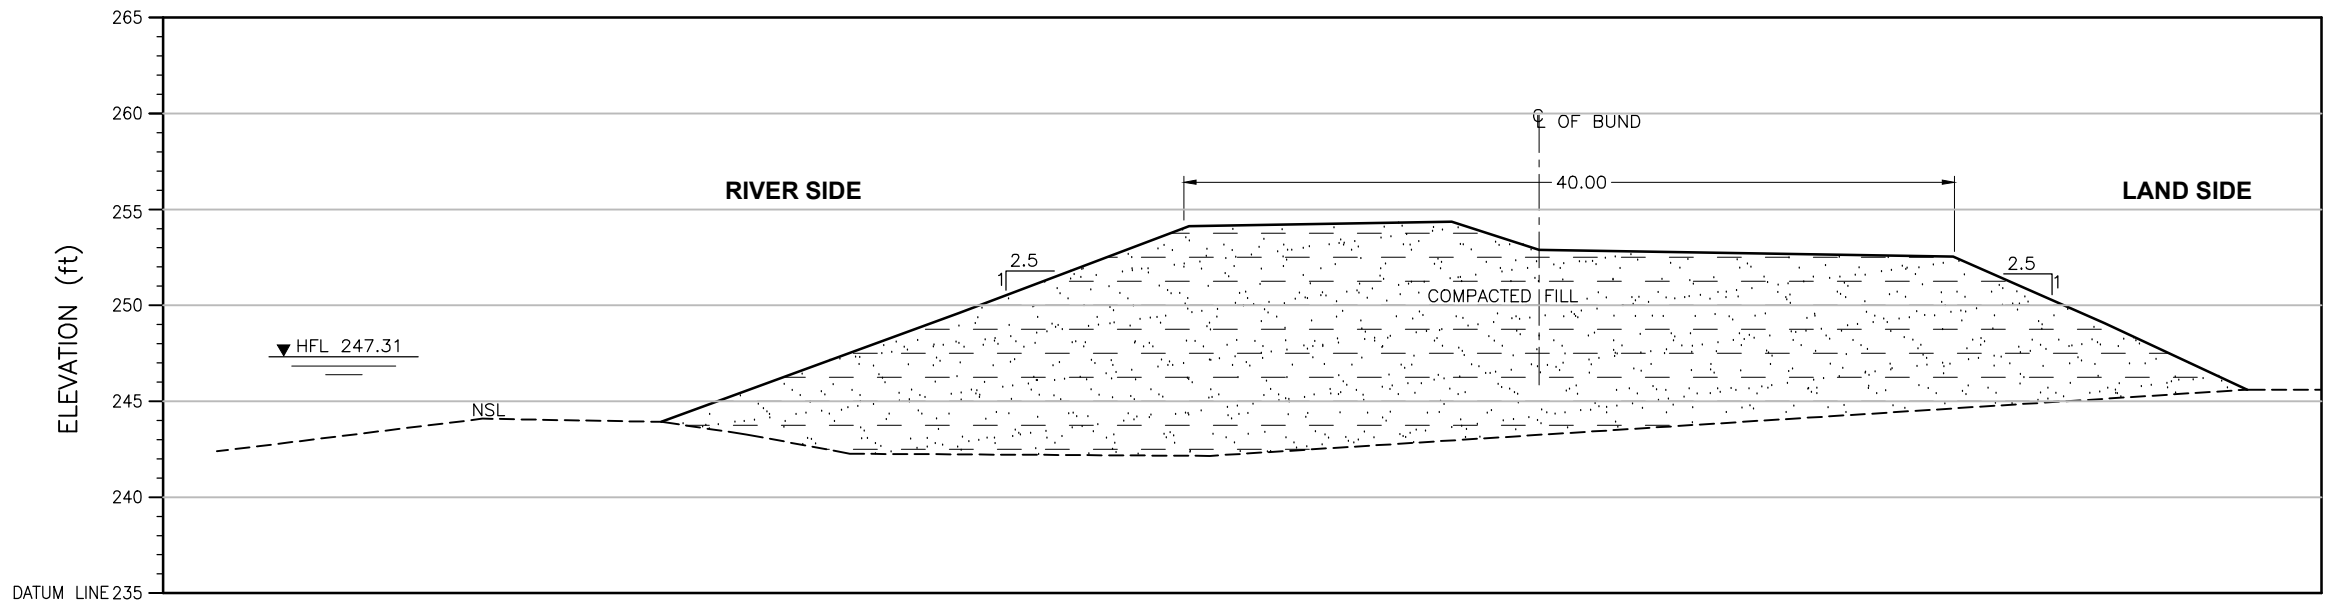

ELEVATION	(ft)	243.92	249.59	254.10	254.34	252.87	252.53	249.06	245.60
DISTANCE	(ft)	0.00	15.52	27.48	41.18	45.73	67.28	75.17	82.60

CROSS SECTION

Distance(ft)	X	Y
82.60	556007.16	3144038.52
75.17	556009.29	3144037.73
67.28	556011.60	3144037.07
45.73	556017.90	3144035.18
41.18	556019.31	3144035.09
27.48	556023.22	3144033.55
15.52	556026.71	3144032.49
0.00	556031.35	3144031.54


CRS: UTM42N

LEGEND:

STONE PICHING



COMPACTED FILL

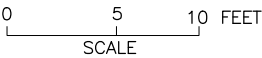

NOTE:
THE HFL HAS BEEN ESTIMATED BASED ON THE SINDH BUND MANUAL
AND IS YET TO BE VALIDATED BY HISTORIC OBSERVATION.

SHEET 1

CLIENT:  IRRIGATION DEPARTMENT GOVERNMENT OF SINDH		 SINDH RESILIENCE PROJECT SINDH IRRIGATION DEPARTMENT						DRAWN	AA	IRRIGATION DEPARTMENT K.K BUND MILE 0-0 TO 14-3 FIRST DEFENCE LINE K.K. Bund 0/0			
									CHECKED				
									RECOMMENDED				
			REV.	DATE	DESCRIPTION	BY	CKD.	APPR.	APPROVED		DATE	DWG. NO.	REV.
										MARCH, 2023	SRP/K.K Bund Mile 0-0 To 14-3/CS/01	0	