


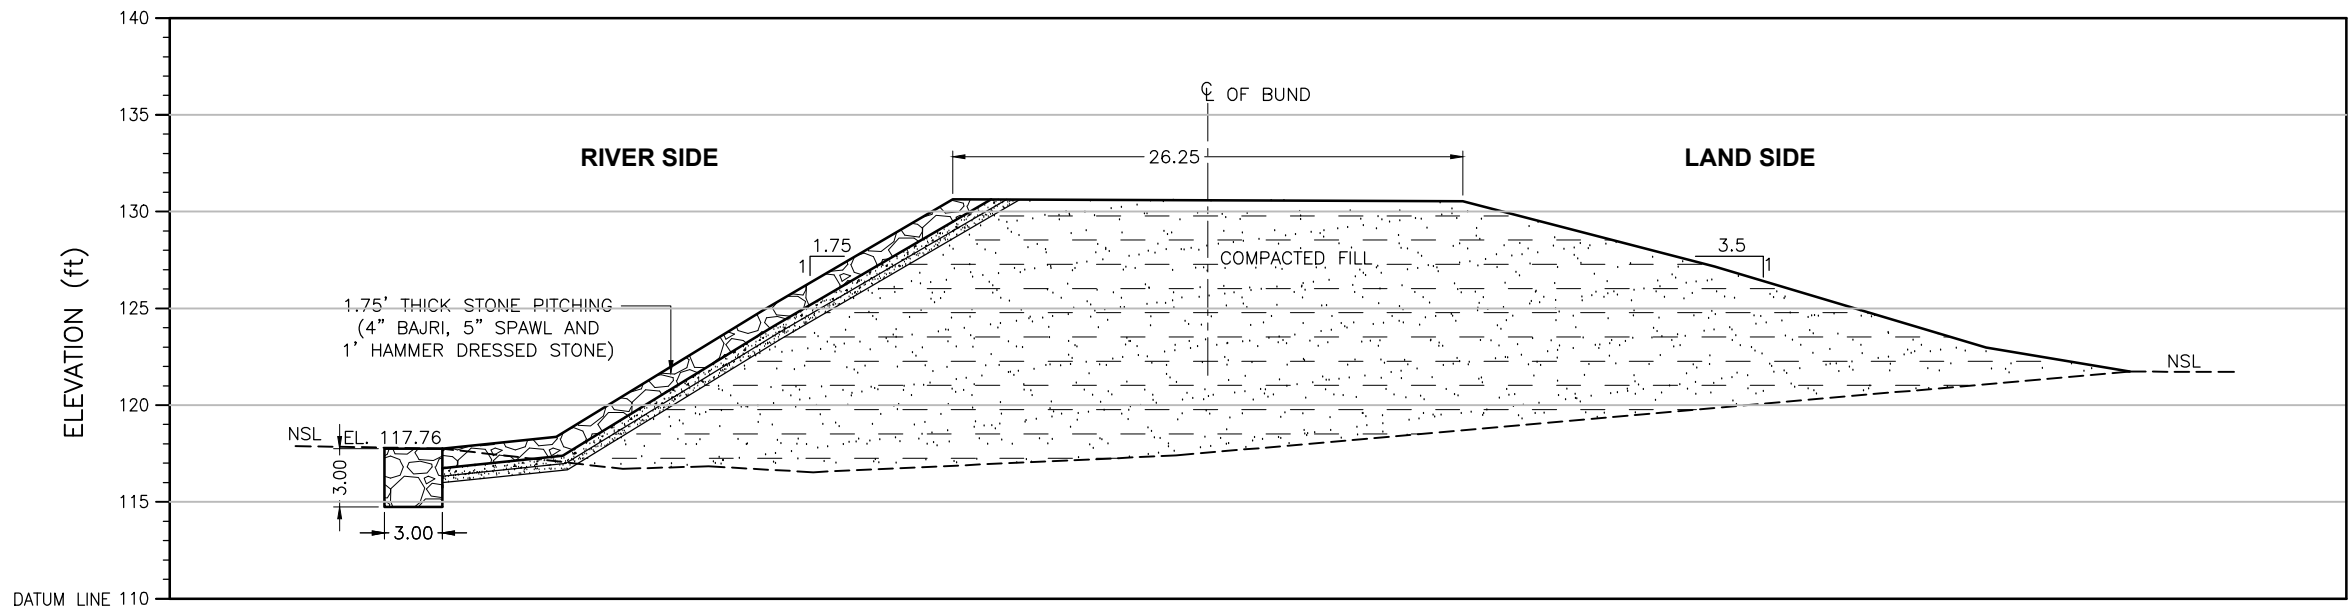

ELEVATION	(ft)	117.76	118.37	124.93	130.63	130.53	127.16	122.97	121.74
DISTANCE	(ft)	0.00	5.88	16.61	26.35	52.68	65.69	79.70	87.11


CROSS SECTION

Distance(ft)	X	Y
87.11	396105.177	2930849.44
79.70	396102.881	2930849.52
65.69	396098.619	2930850.06
52.68	396094.712	2930850.78
26.35	396087.013	2930853.07
16.61	396084.087	2930853.61
5.88	396080.911	2930854.39
0.00	396079.193	2930854.9

CRS: UTM42N

LEGEND:

STONE PICHING	
COMPACTED FILL	

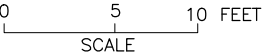

SHEET 1

CLIENT:  IRRIGATION DEPARTMENT GOVERNMENT OF SINDH		 SINDH RESILIENCE PROJECT SINDH IRRIGATION DEPARTMENT						DRAWN	AA	IRRIGATION DEPARTMENT DAULATPUR LOOP BUND MILE 0-0 TO 1-5 FIRST DEFENCE LINE SM Bund 0/0		
								CHECKED				
								RECOMMENDED				
			REV.	DATE	DESCRIPTION	BY	CKD.	APPR.	APPROVED	DATE	DWG. NO.	REV. 0