


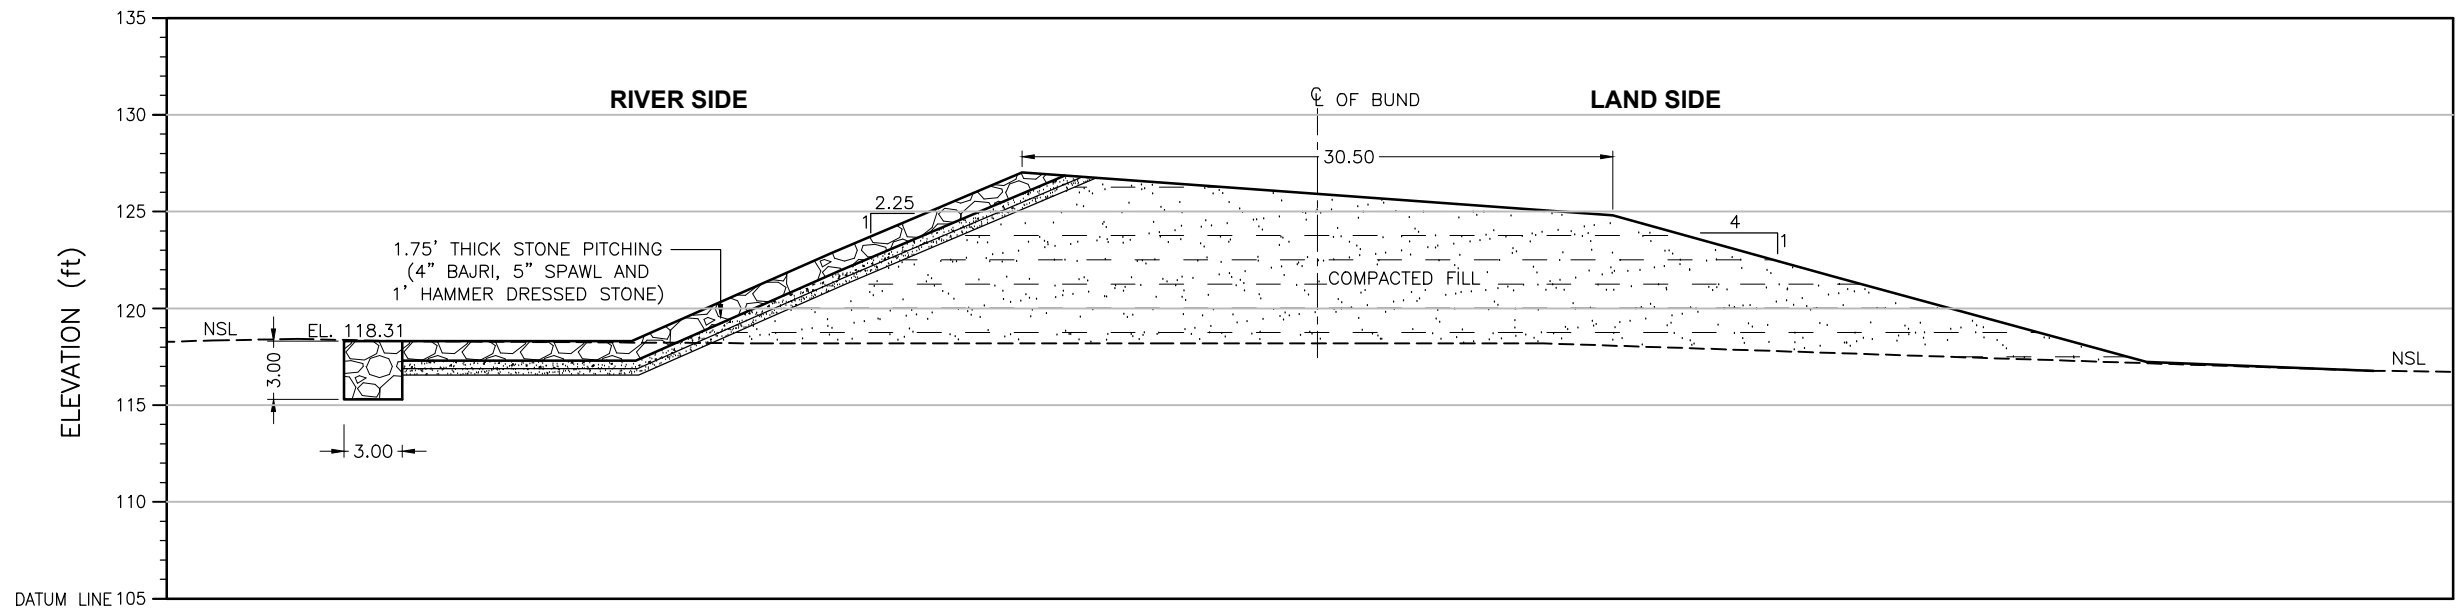

ELEVATION	(ft)	118.31	118.31	122.84	127.00	124.81	121.60	117.24	116.78
DISTANCE	(ft)	0.00	11.85	22.16	32.00	62.49	74.05	90.04	101.75

CROSS SECTION

LEGEND:

STONE PICHING




COMPACTED FILL



Distance(ft)	X	Y
101.75	395989.181	2927745.45
90.04	395986.183	2927743.51
74.05	395982.048	2927740.91
62.49	395978.913	2927739.22
32.00	395971.36	2927733.79
22.16	395969.195	2927731.69
11.85	395966.722	2927729.75
0.00	395963.8	2927727.63

CRS: UTM42N

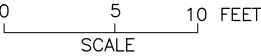

CLIENT:



IRRIGATION DEPARTMENT
GOVERNMENT OF SINDH



SINDH RESILIENCE PROJECT
SINDH IRRIGATION DEPARTMENT

							DRAWN	AA
							CHECKED	
							RECOMMENDED	
REV.	DATE	DESCRIPTION	BY	CKD.	APPR.	APPROVED		

IRRIGATION DEPARTMENT
S.M. BUND MILE 76-2 TO 80-0 FIRST DEFENCE LINE
S.M bund 0/4

DATE	DWG. NO.	REV. 0
------	----------	-----------