


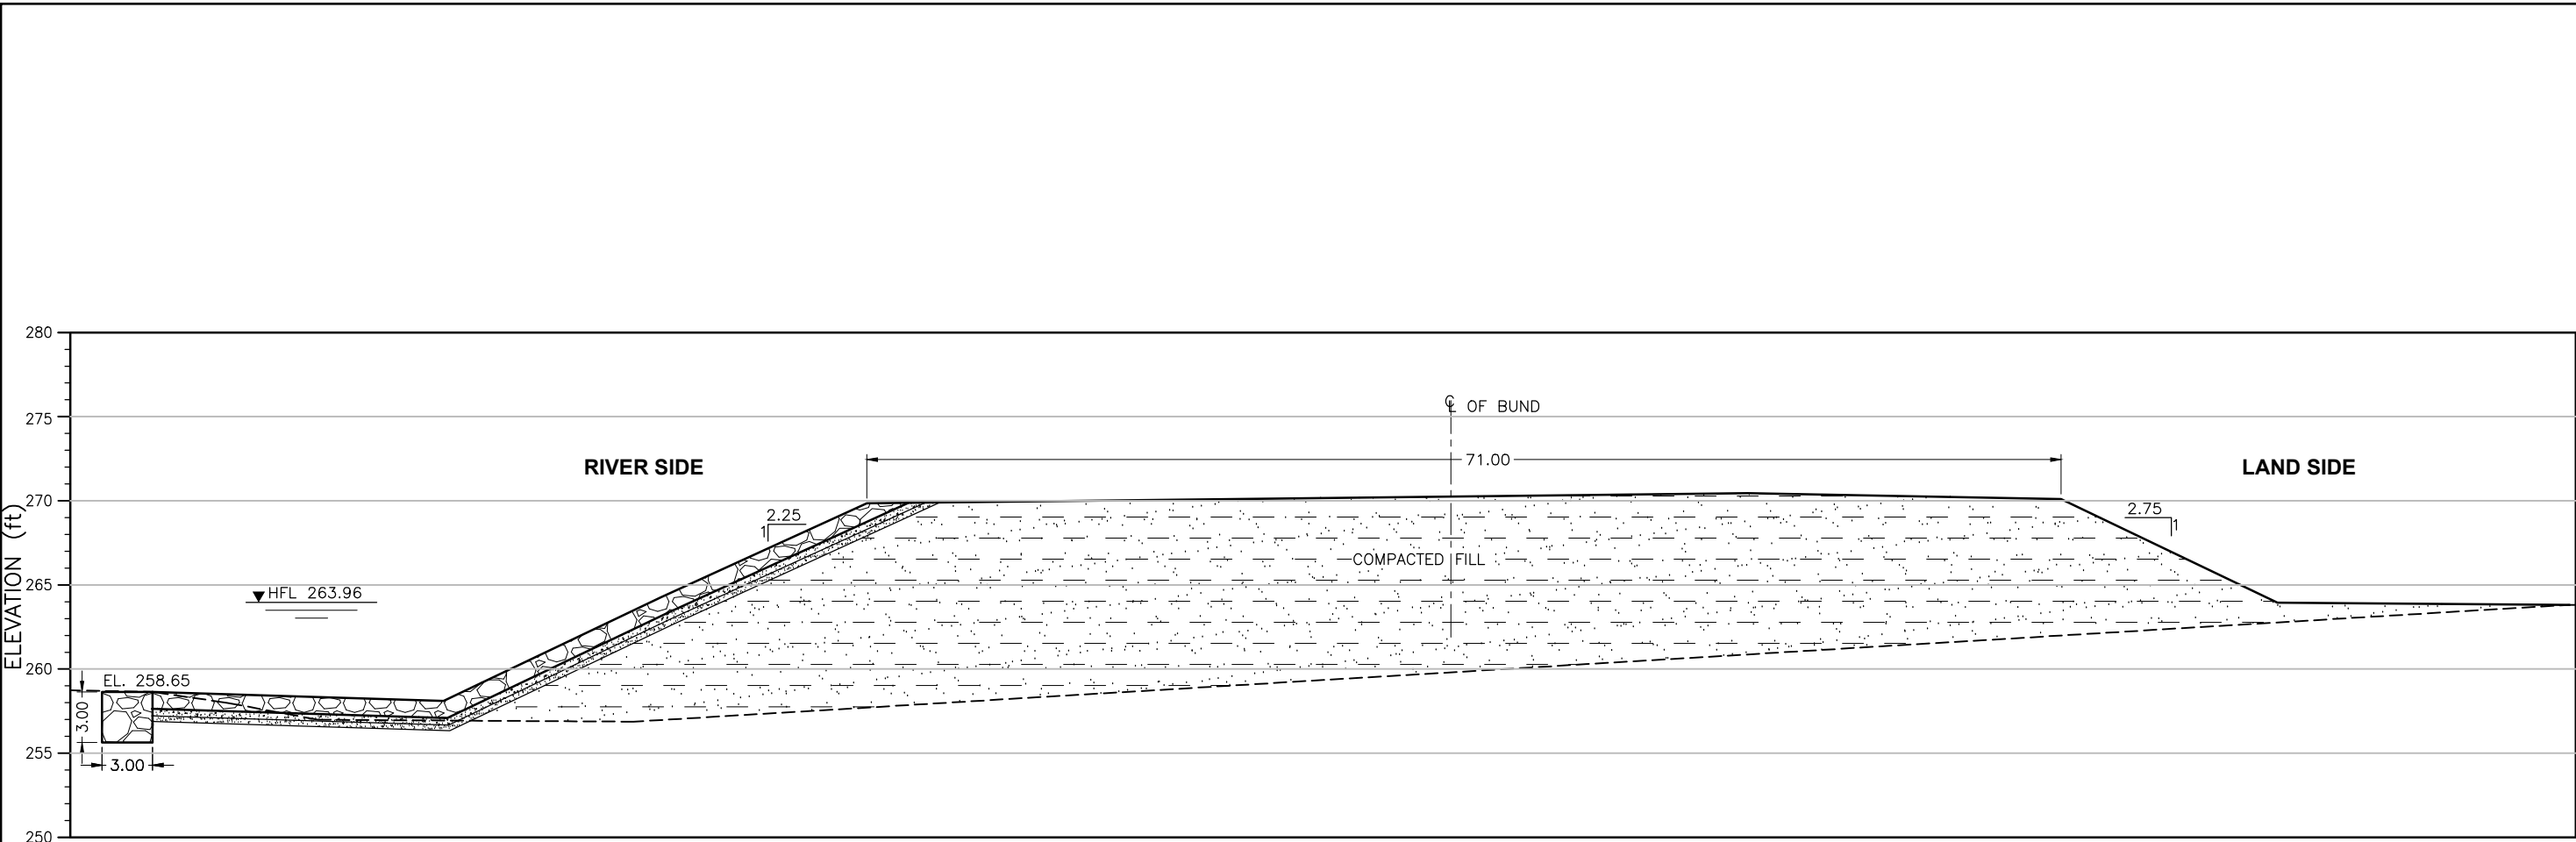

ELEVATION (ft)	258.65	258.10	264.25	269.84	270.44	270.09	263.95	263.81
DISTANCE (ft)	0.00	17.28	30.17	42.42	94.73	113.33	126.17	143.52


CROSS SECTION

Distance (ft)	X	Y
143.52	569848.20	3144819.60
126.17	569852.44	3144816.28
113.33	569855.76	3144813.93
94.73	569858.13	3144808.53
42.42	569867.62	3144795.53
30.17	569870.32	3144792.96
17.28	569873.23	3144790.31
0.00	569877.17	3144786.83

CRS: UTM42N

LEGEND:

STONE PITCHING	
COMPACTED FILL	

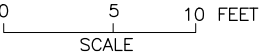

NOTE:
THE HFL HAS BEEN ESTIMATED BASED ON THE SINDH BUND MANUAL
AND IS YET TO BE VALIDATED BY HISTORIC OBSERVATION.

SHEET 1

CLIENT:  IRRIGATION DEPARTMENT GOVERNMENT OF SINDH		 SINDH RESILIENCE PROJECT SINDH IRRIGATION DEPARTMENT						DRAWN	AA	IRRIGATION DEPARTMENT RIGHT GUIDE BANK MILE 0-0 TO 2-0 FIRST DEFENCE LINE Right Guide Bank Bund 0/2			
									CHECKED				
									RECOMMENDED				
			REV.	DATE	DESCRIPTION	BY	CKD.	APPR.	APPROVED		DATE	DWG. NO.	REV.
										MARCH, 2023	SRP/Right Guide Bank Mile 0-0 TO 2-0/CS/01	0	